



865 Brighton Ave.
Convert Gas Station Canopy From CITGO to Shell Brand

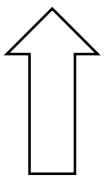


Essex St.

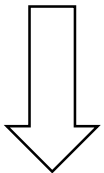


Install Shell RED/White/Yellow fascia on four sides.

27' x 50' Canopy with 36" High Fascia
(No change to canopy size or fascia height)


Install two non illuminated Shell 4' x 4' Pectens. Total 16 SF of canopy signage

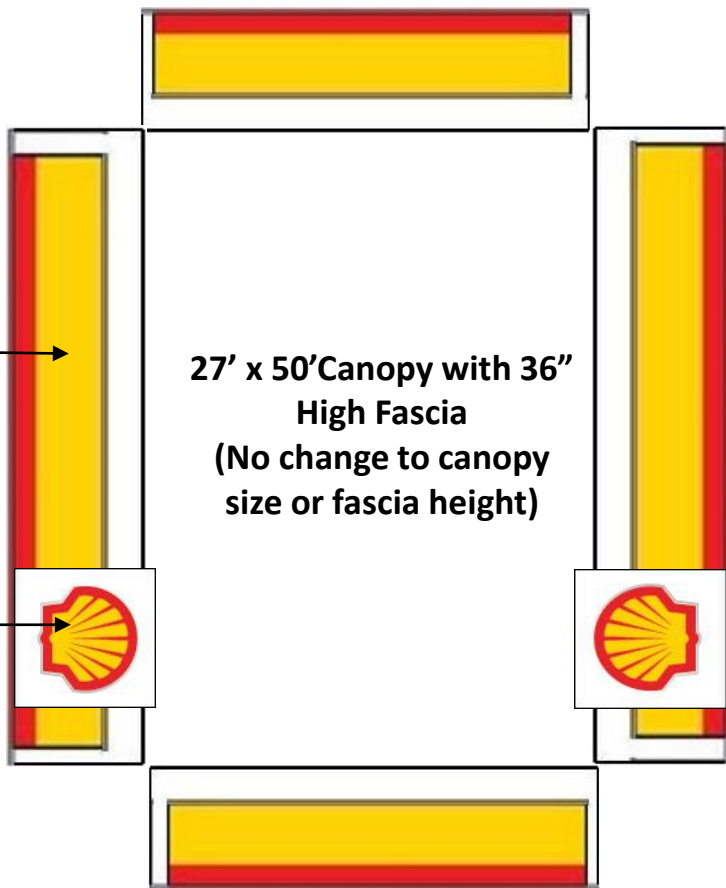

Brighton Ave.

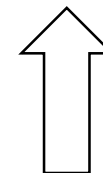

Dennet St.

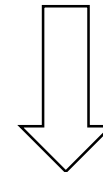

3D View



Flat ACM fascia

Applied red vinyl stripe

White fascia panel exposed at corners