


Canopy CITGO Channel Letters Sign Specifications

21" CITGO Channel Letters

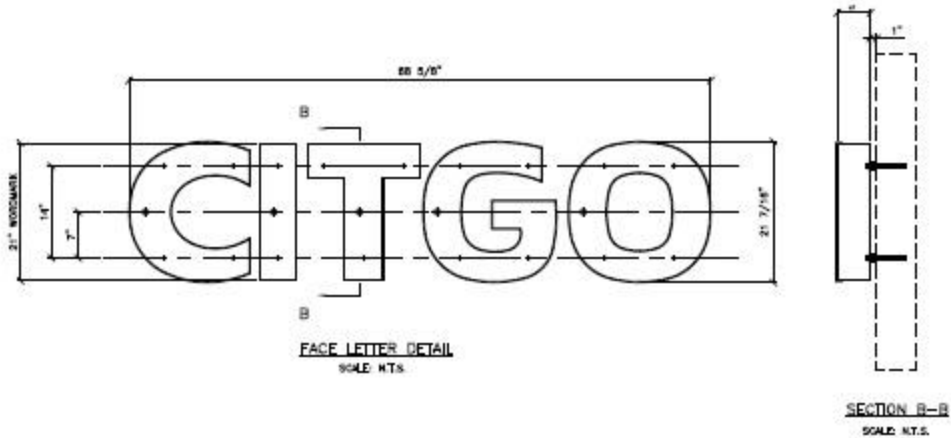

SIGN SPECIFICATIONS:

SIGN SIZE

COPY BOX AREA ... 13.1934 SQ FT

ACTUAL SIZE ... 21" CITGO CHANNEL LETTERS

APPROXIMATE WEIGHT ... TOTAL - T.B.D./L.

DESIGNED WIND LOAD ... T.B.D./MPH (3-SEC. GUST EXPOSURE C)

COMPLIANT w/ NATIONAL BUILDING CODES & STANDARDS
(IBC, UBC, BOCA, ABC, ASCE7, AIA & ALUM. DSGN. MANUAL)

NOTE : Use 3/8" diameter bolts as listed:
Wedge bolts in concrete or brick.
Toggle bolts in concrete block or panel walls.
TEK screws in metal stud walls.
Lag bolts in wood stud walls.
All thread bolts with blocking in ACM facade.