




PLAN

ESSEX ST

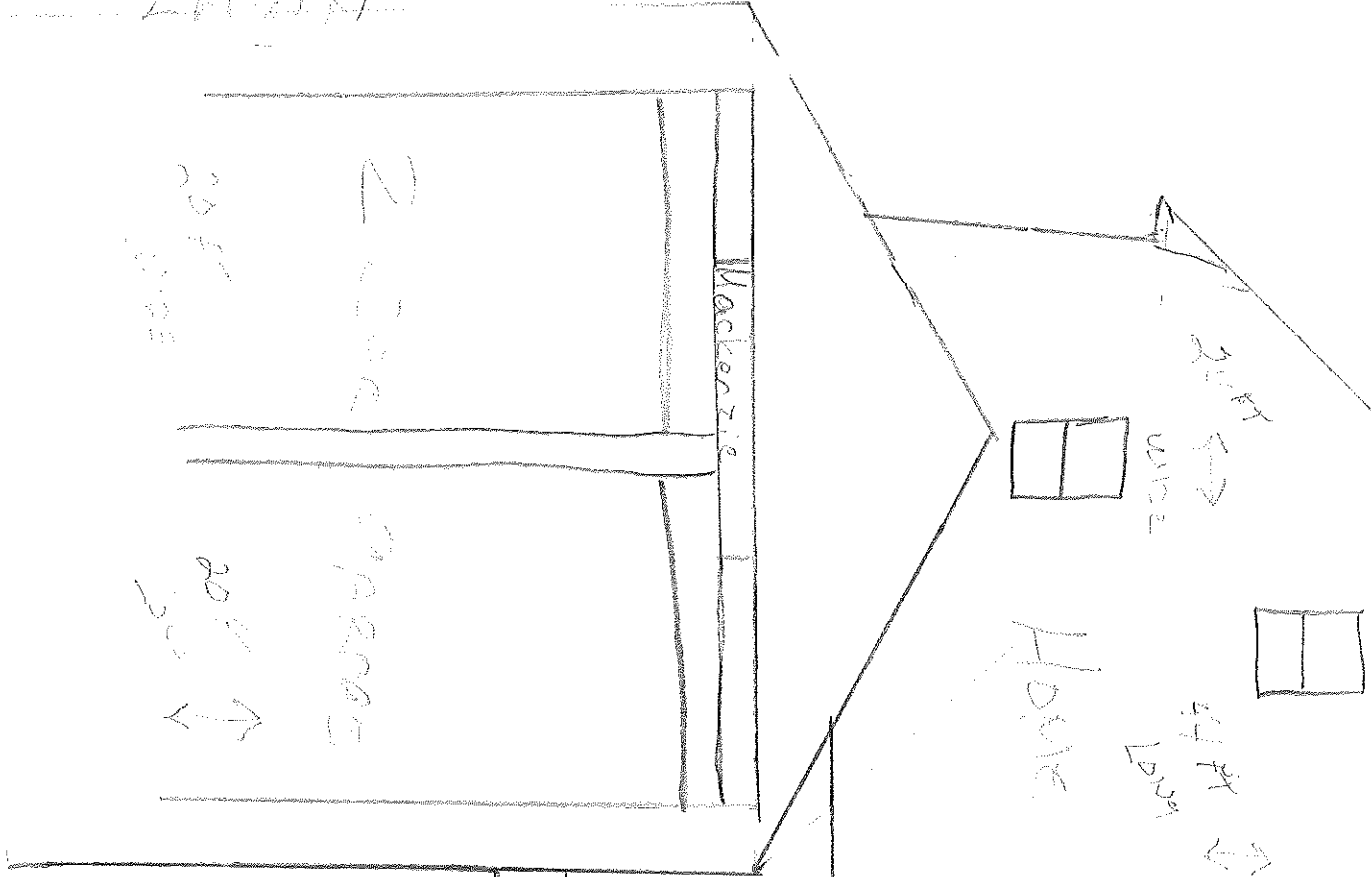

DRIVE WAY

5 FT 7
8' HIGH
FENCE

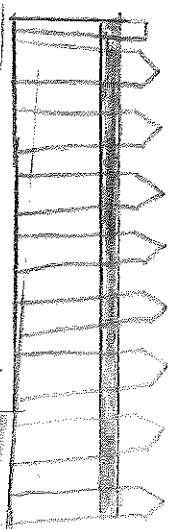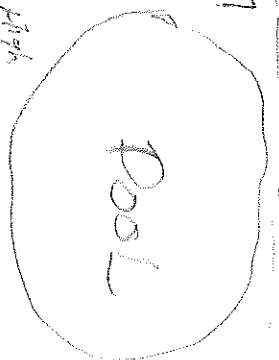

LAWN

DEWEEN ST

LAWN

8 FT

8 FT