


AGA Pro+ Refridgerator

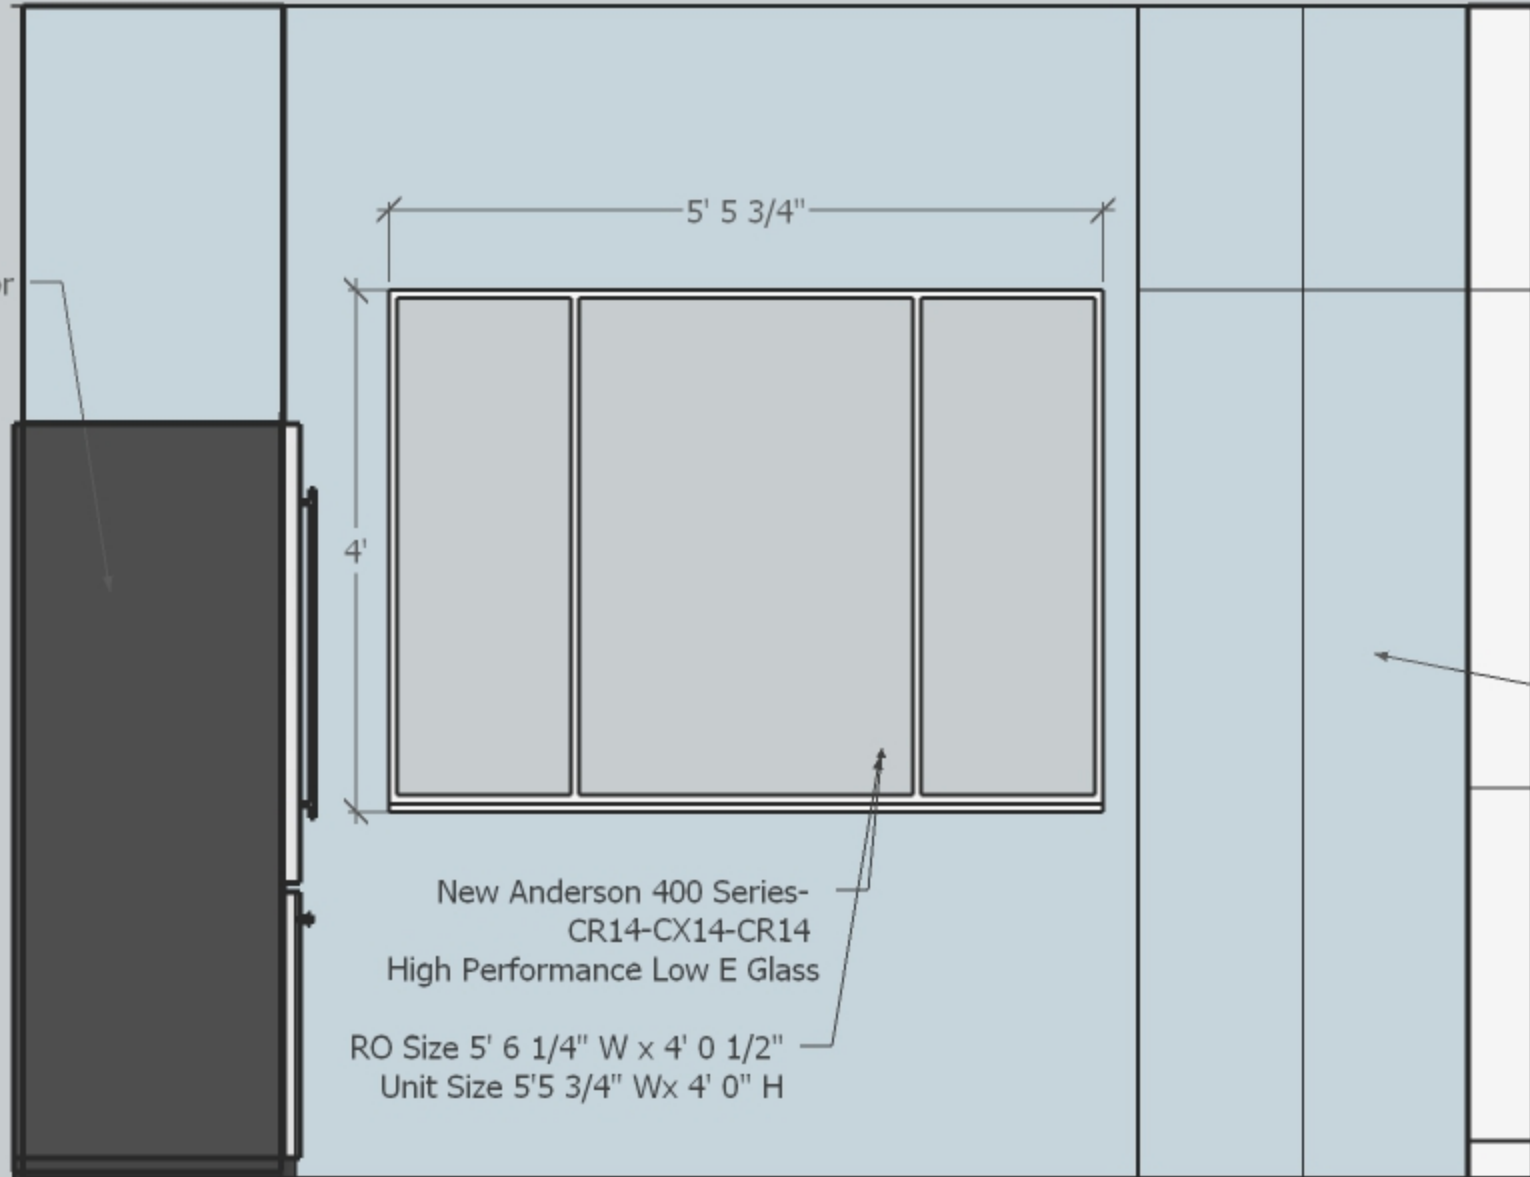

5' 5 3/4"

4'

New Anderson 400 Series-
CR14-CX14-CR14
High Performance Low E Glass

RO Size 5' 6 1/4" W x 4' 0 1/2"
Unit Size 5'5 3/4" Wx 4' 0" H

Pantry