


Back YARD

Garage

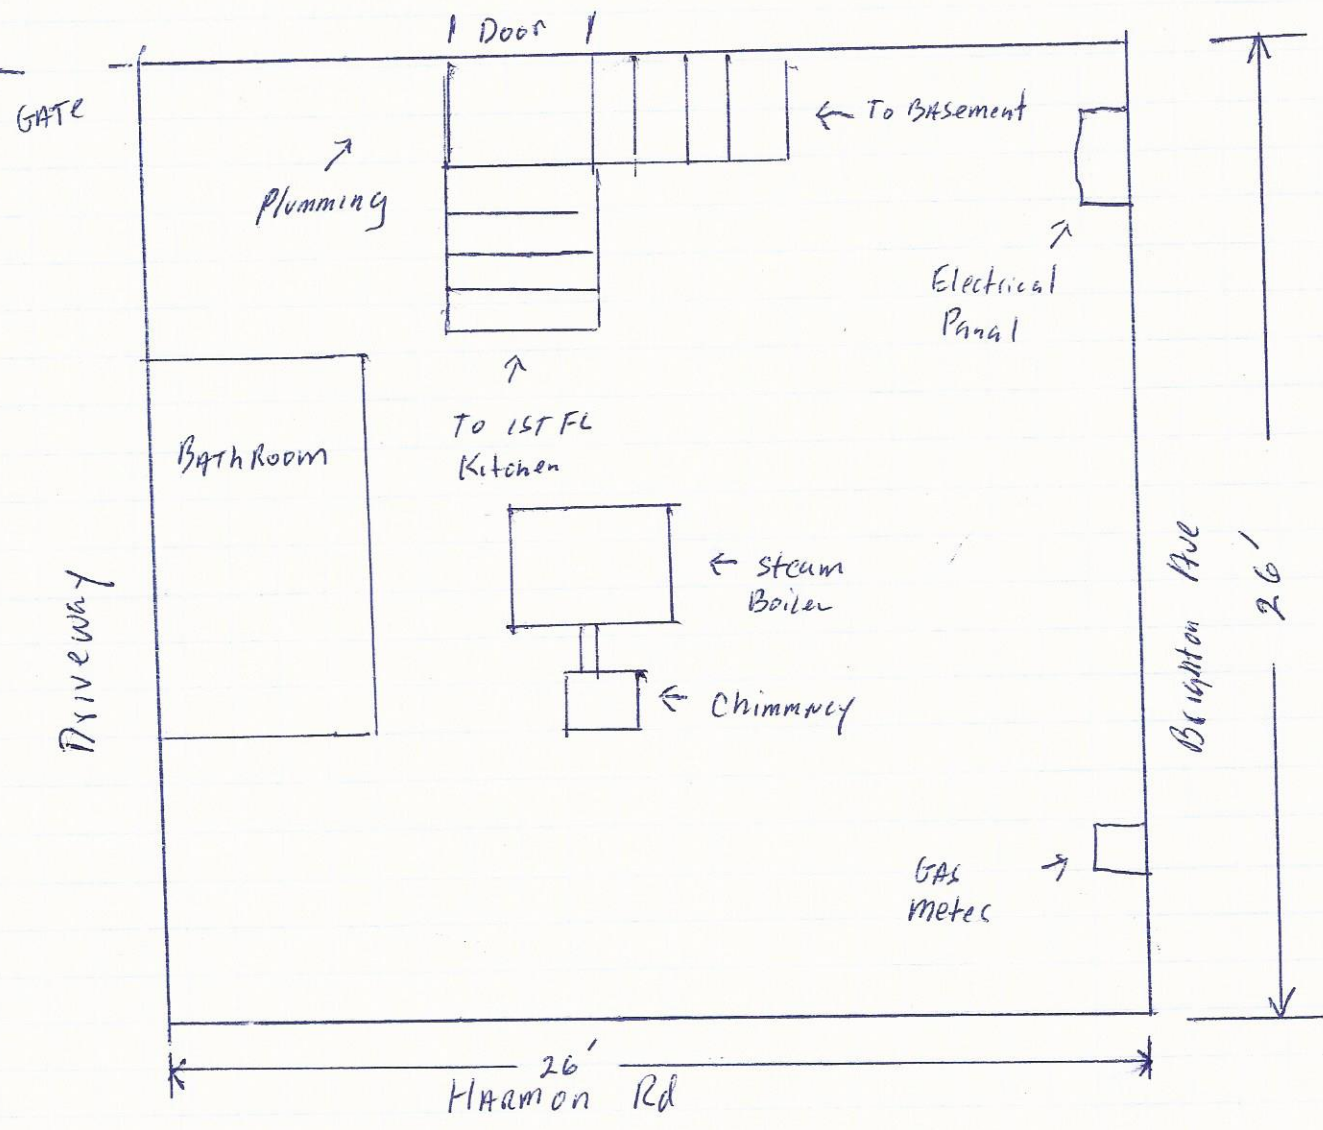

805 Brighton Ave PTLD, MAINE