


Railing Detail

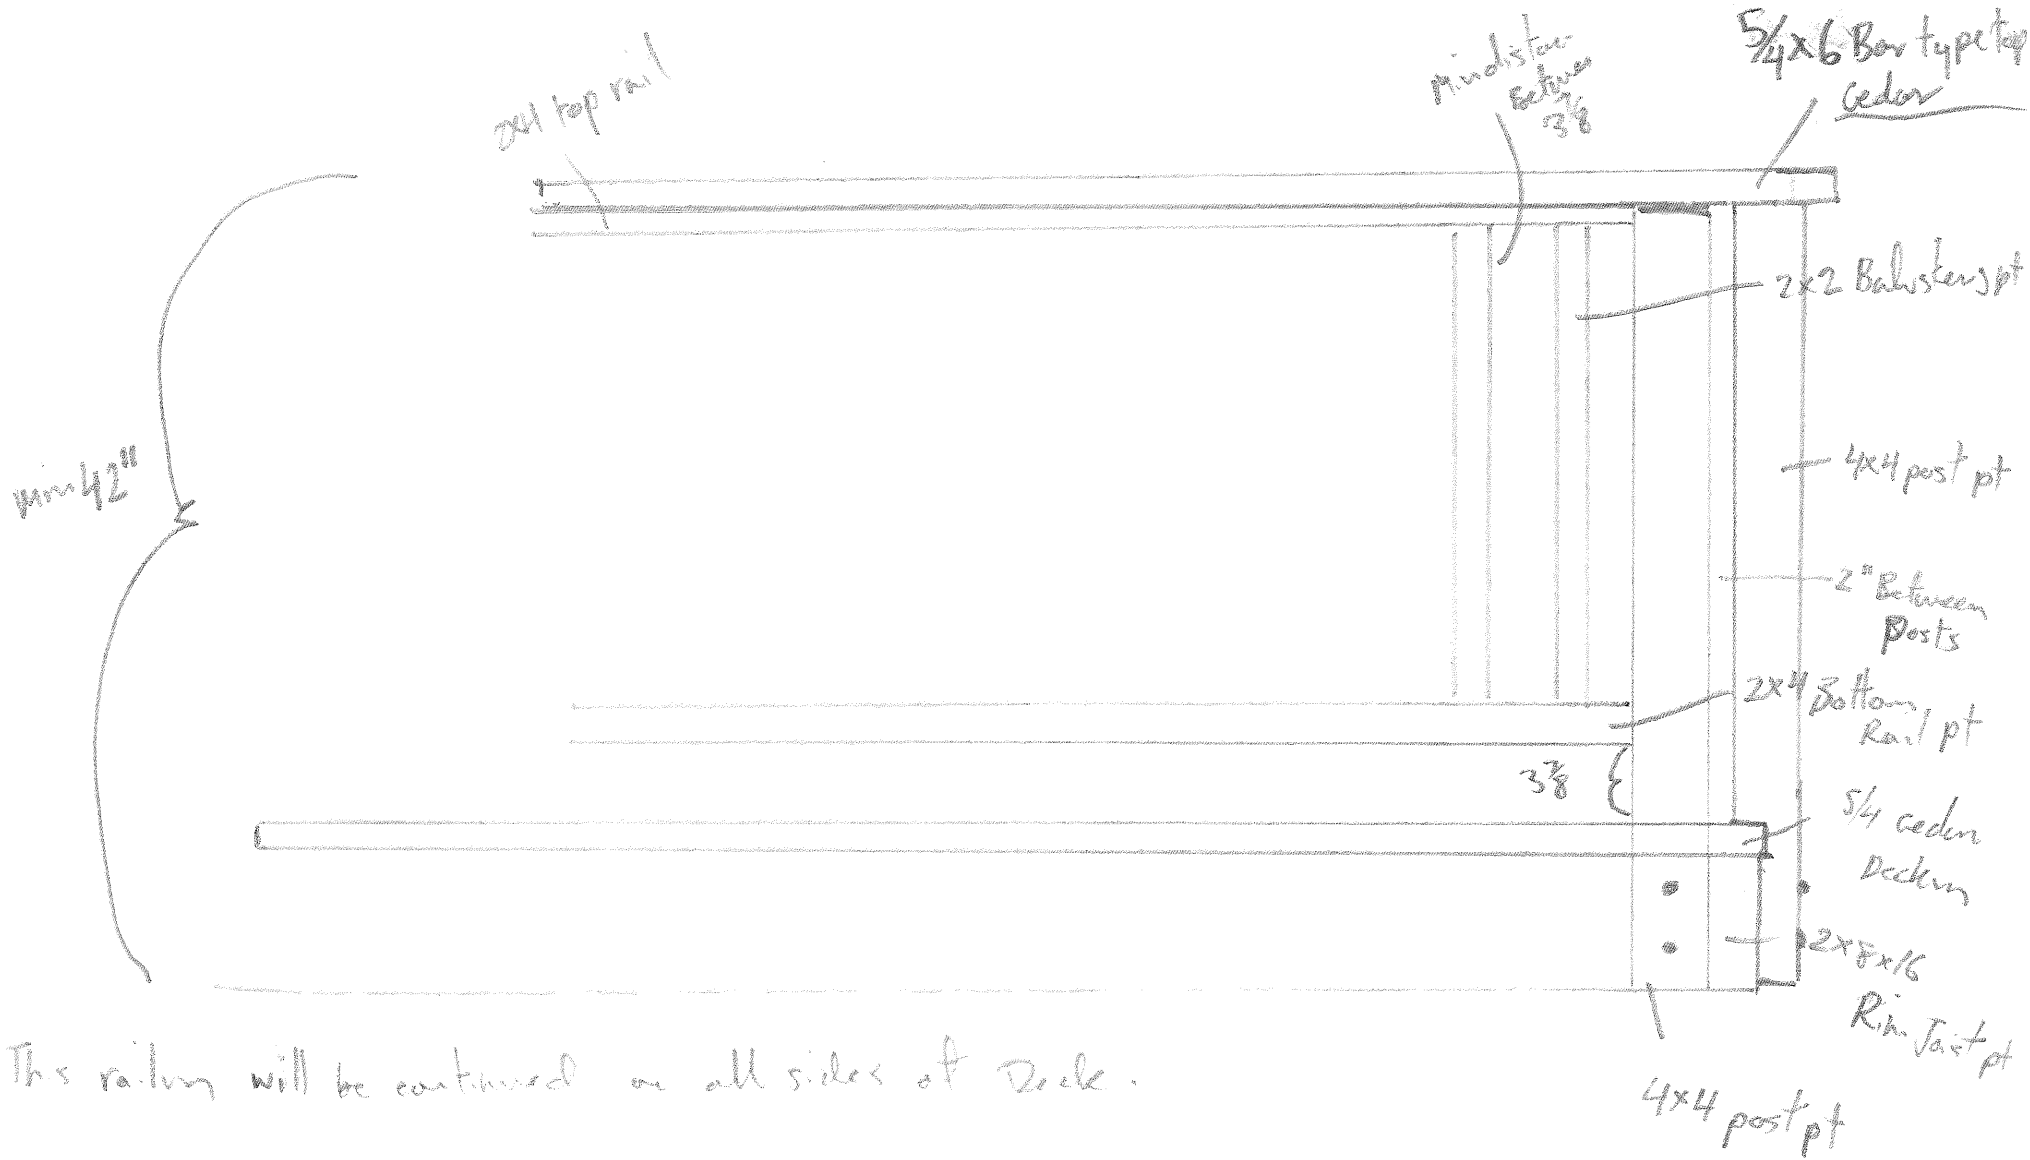

This railing will be continued on all sides of Deck.