


Stair detail

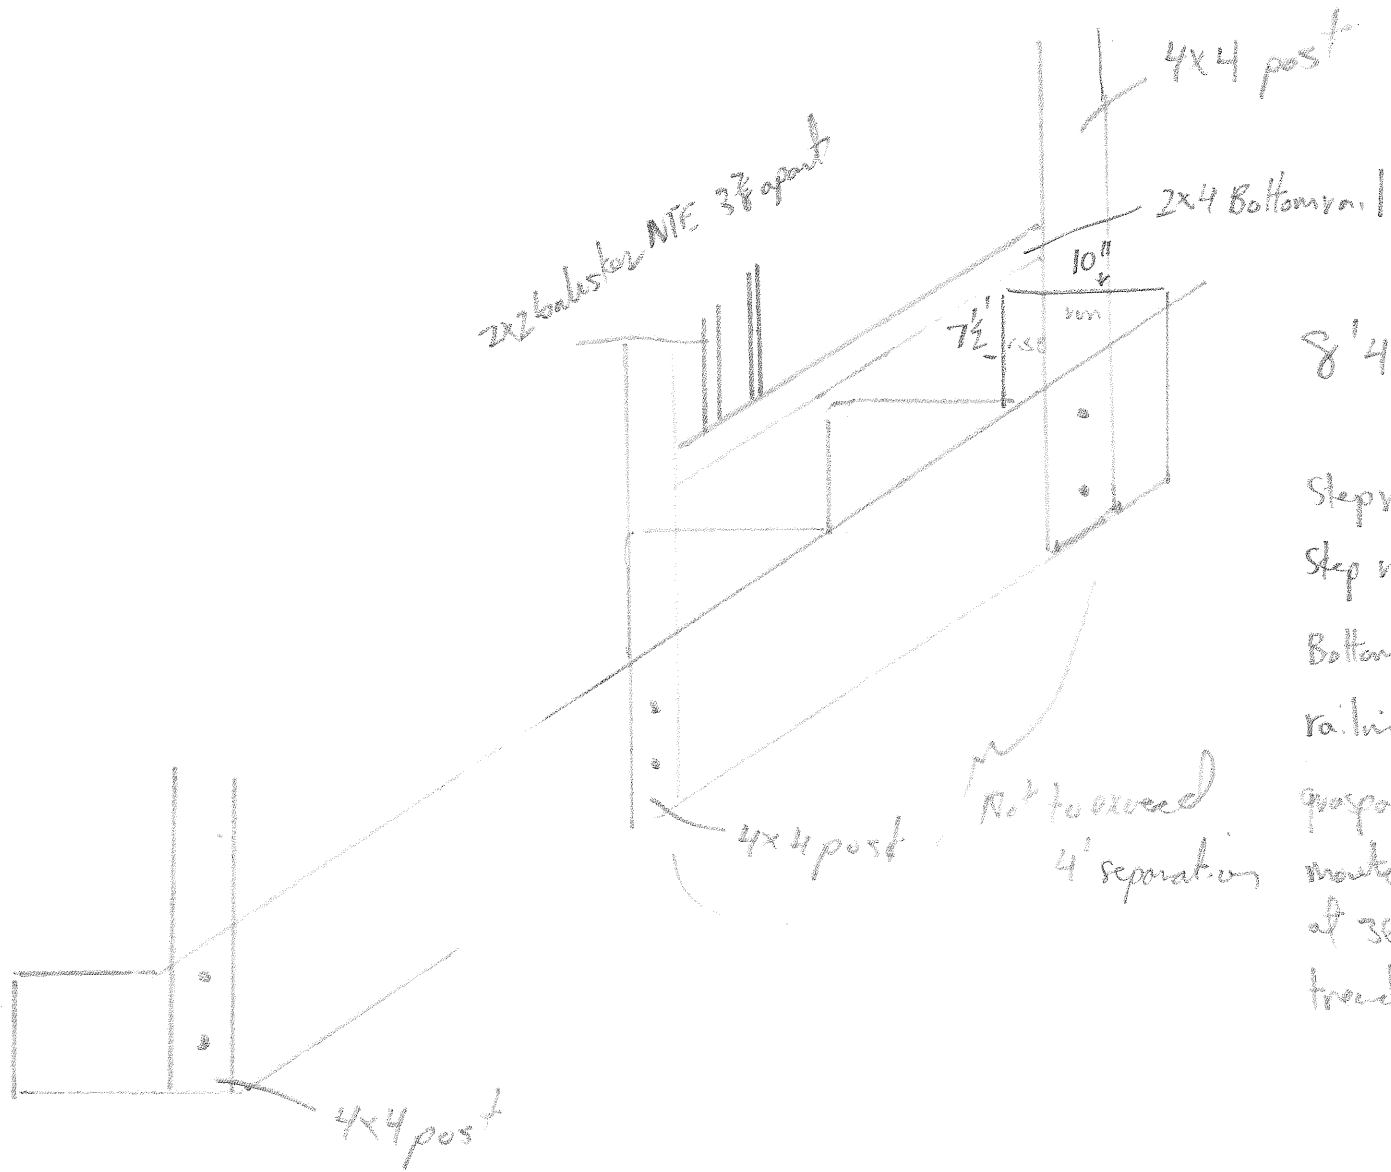

8'4" stringer length
Step rise 7 1/2"
Step run 10"
Bottom step rise 6 1/2"
railing Height min 42"
graspable 1 1/2" handrail
mounted at a interval
at 36" from top of
tread