


## Areas to be sheetrocked BATH ROOM

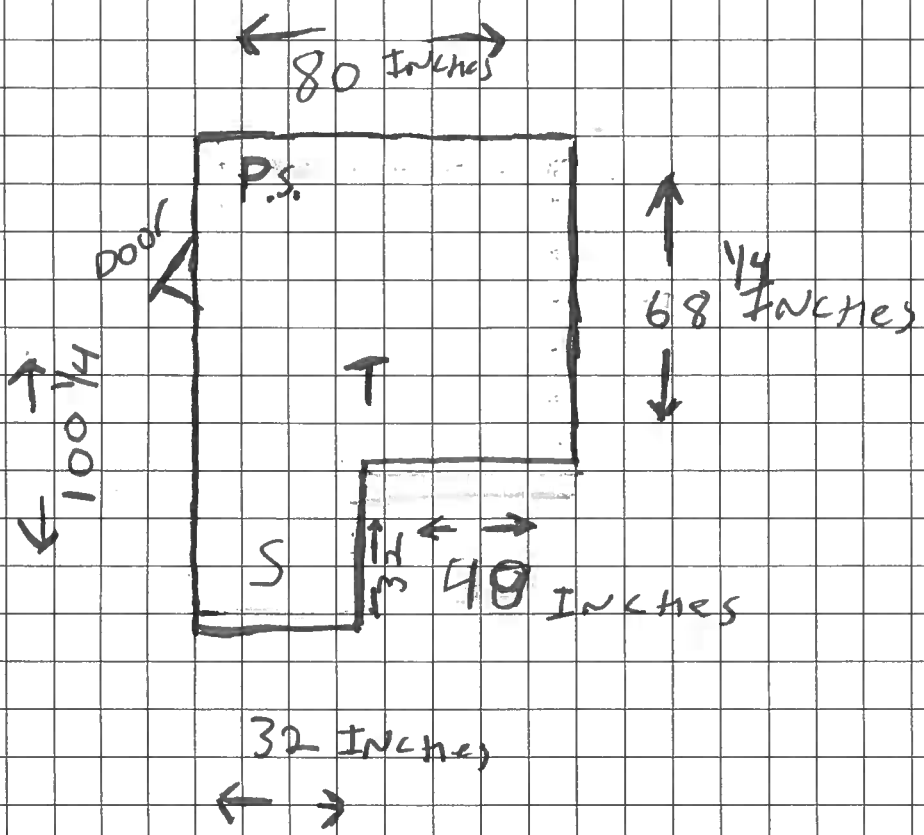

S = SHOWER

P = Pedestal SINK

T = toilet

1/4" = 10 INCHES