
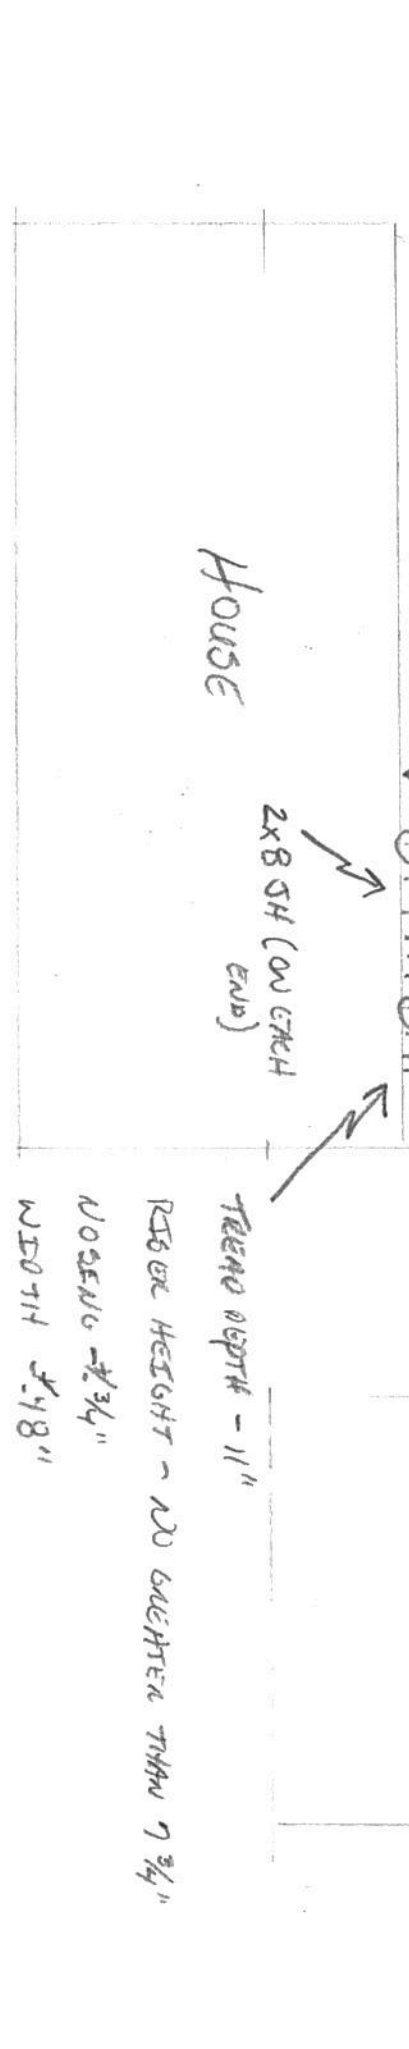


2x8 PT JOISTS 6" OC

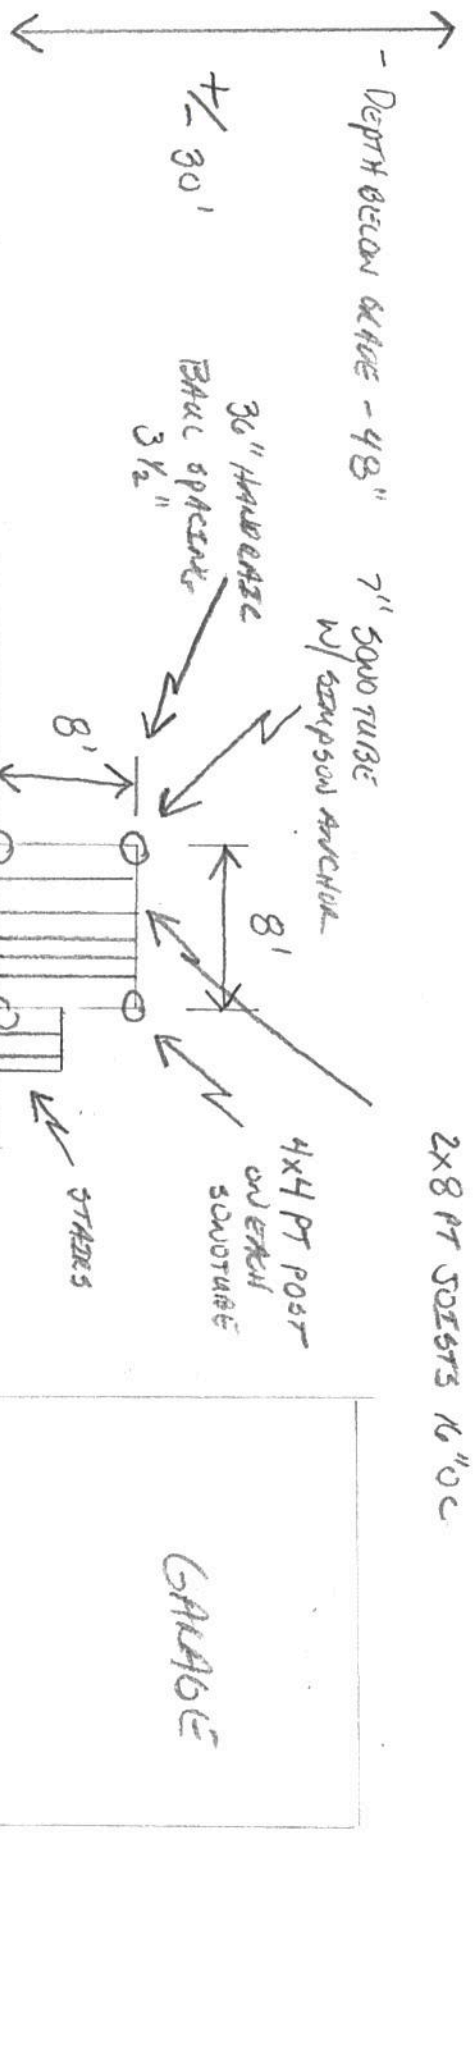

$\frac{1}{2}$ 30'
 $\frac{1}{2}$ 30'

GIRAS DECK
 390 LUDLOW STREET

RIBER HEIGHT - 11"
 NOSEING - $\frac{1}{4}$ "
 WIDTH - 18"