


83 FOUR WINDS ROAD  
6' SLIDER FRAMING  
1/2" = 1 FOOT

- 6'0" X 6'8" SLIDING DOOR
- PARADIGM
- LOUIE ARGON FILLED
- INTERNAL BLINDS

FACIA

DOUBLE 2X12 HEADER

FACIA

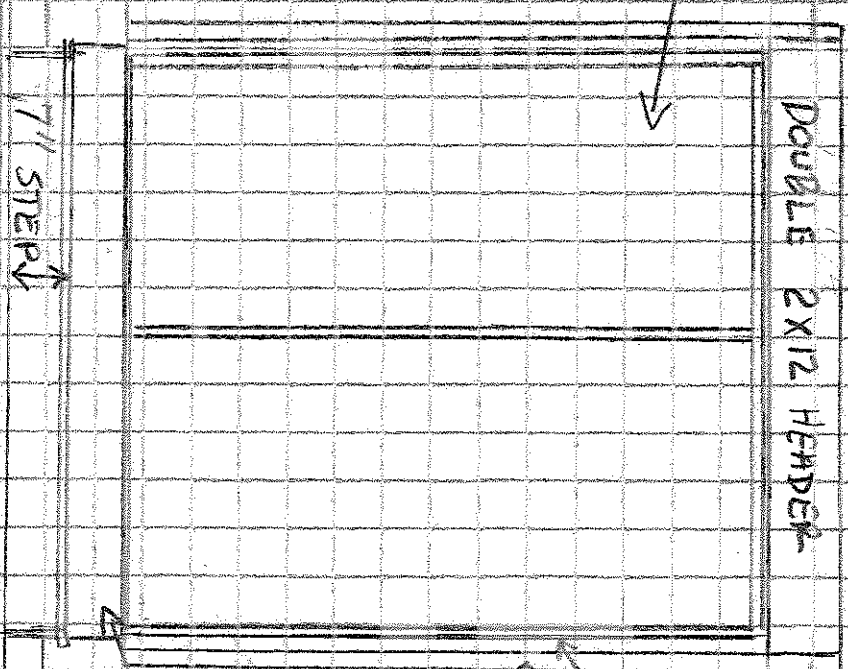

7\"/>

ICE WATER SHEILD  
FLASHING, 1" COMPOSITE BOARD  
HOUSE SILL

DECK

FOUNDATION