
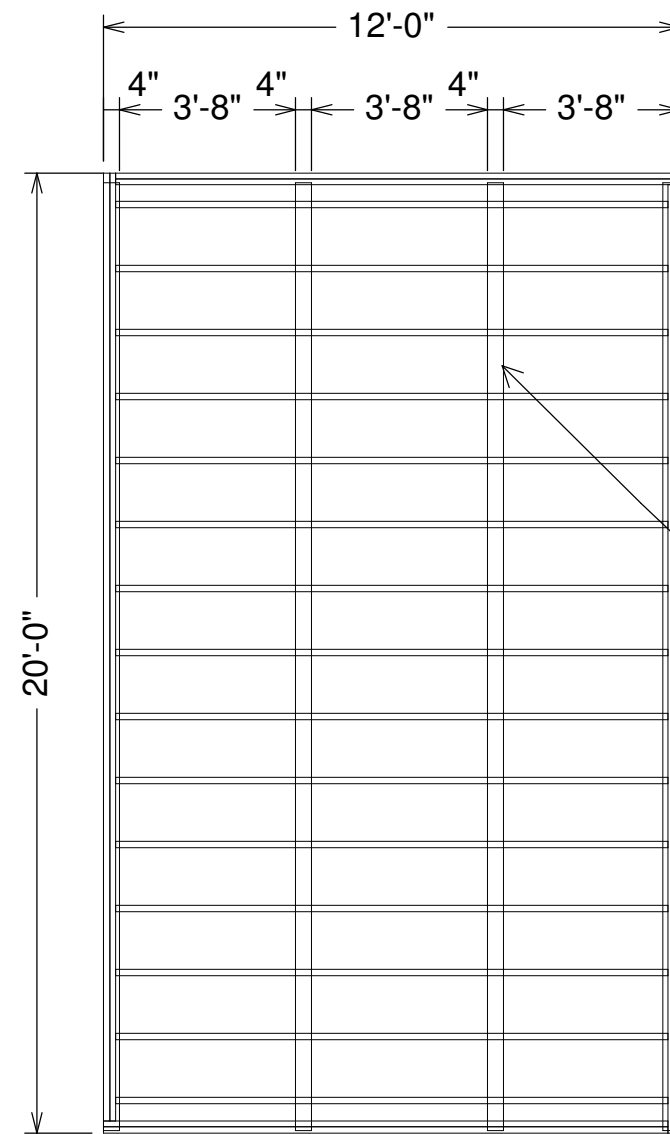


PICTORIAL VIEW

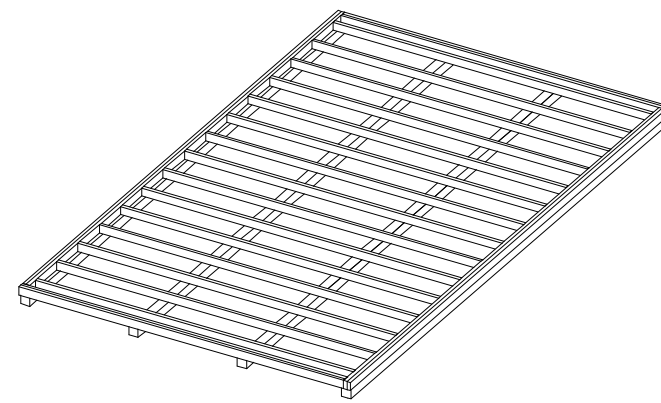


4 x 4 PT Fir Base
 4' O.C.
 2 x 4 Joists
 16" O.C.

2 x 8 PT Joists
 16" O.C.
 (6X) 8" Concrete Pilings
 One at Each Corner and
 One Each at Mid-Span

FLOOR AND BASE PLAN

SCALE 1/4"=1'

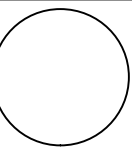

CLIENT	
DATE	
DRAWN BY	
CHECKED BY	
DATE	
REVISIONS	
JOB NO.	