


JAMES MACLEAN
 P.O. BOX 1051
 GRAY, ME, 04039
 (207) 653-7798

10' x 18' PLATFORM DECK
 PT. / COMPOSITE

D1
 91 Maggie Ln.

CALL WITH
 QUESTIONS

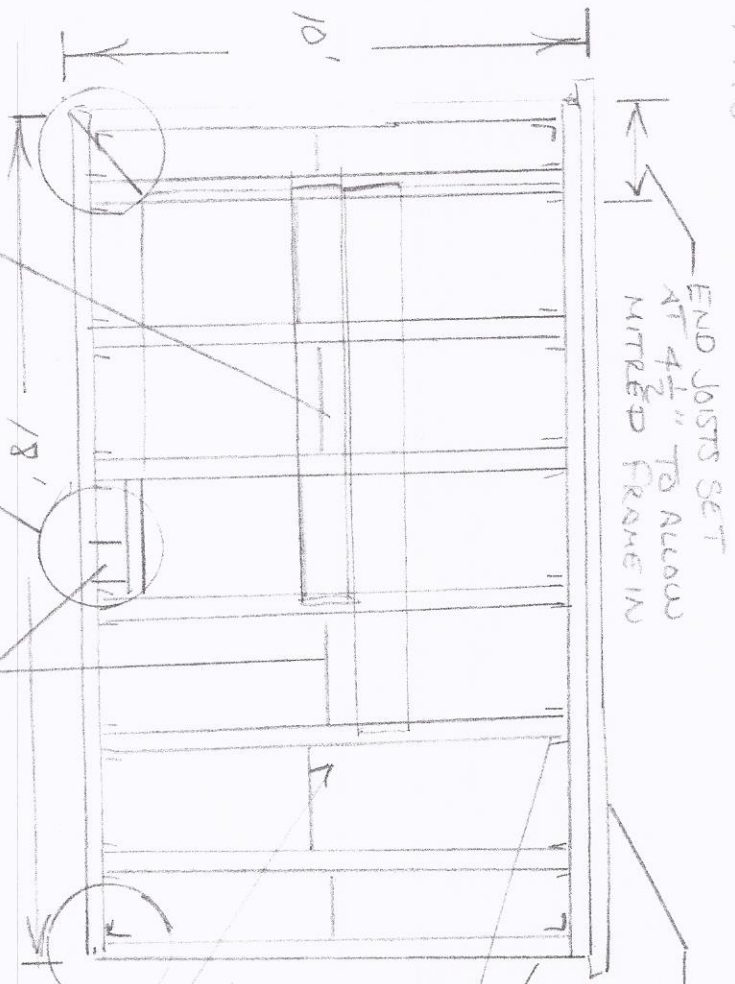

2" x 10" x 18' PT. LEDGER
 GIRDER SCREW PATTERN W/ LEDGER
 LOCK LAGS FLASHED UNDER
 SIDING.

SIMPSON CORNER
 TIES AND JOIST
 HANGERS

16 OC. 2x8
 PT. JOISTS

3-10" SAUNA
 TUBES
 3' + DEEP

4x4'S
 APPROX
 17" TO CREATE
 AND BOX
 FRAMED

5/4 COMPOSITE DECKING
 WITH MITERED BORDER

SOLID BLOCKING
 2x8 OFF SET
 PATTERN

FRAMING 3" COATED SCREW
 DECKING 2" COATED SCREW

PLANS FOR 91

MAGGIE LANE
 PORTLAND, ME, 04103
 GREG FORTE (OWNER)
 (802) 353-2207