

EXAMPLE ONLY Proposed sign structure for 1249 Forest Avenue


*Style*

**SIGN "A"**

- POSTS (2)
- 4 x 4 PT
- Posts
- With cement
- Footings
- 3.5' below grade

- Lighting conduit
- Is Schedule 40
- PVC
- 24" below grade
- Will run approx
- 14' from house...

Note:  
Sign is OVAL  
And will be  
bracketted  
to posts

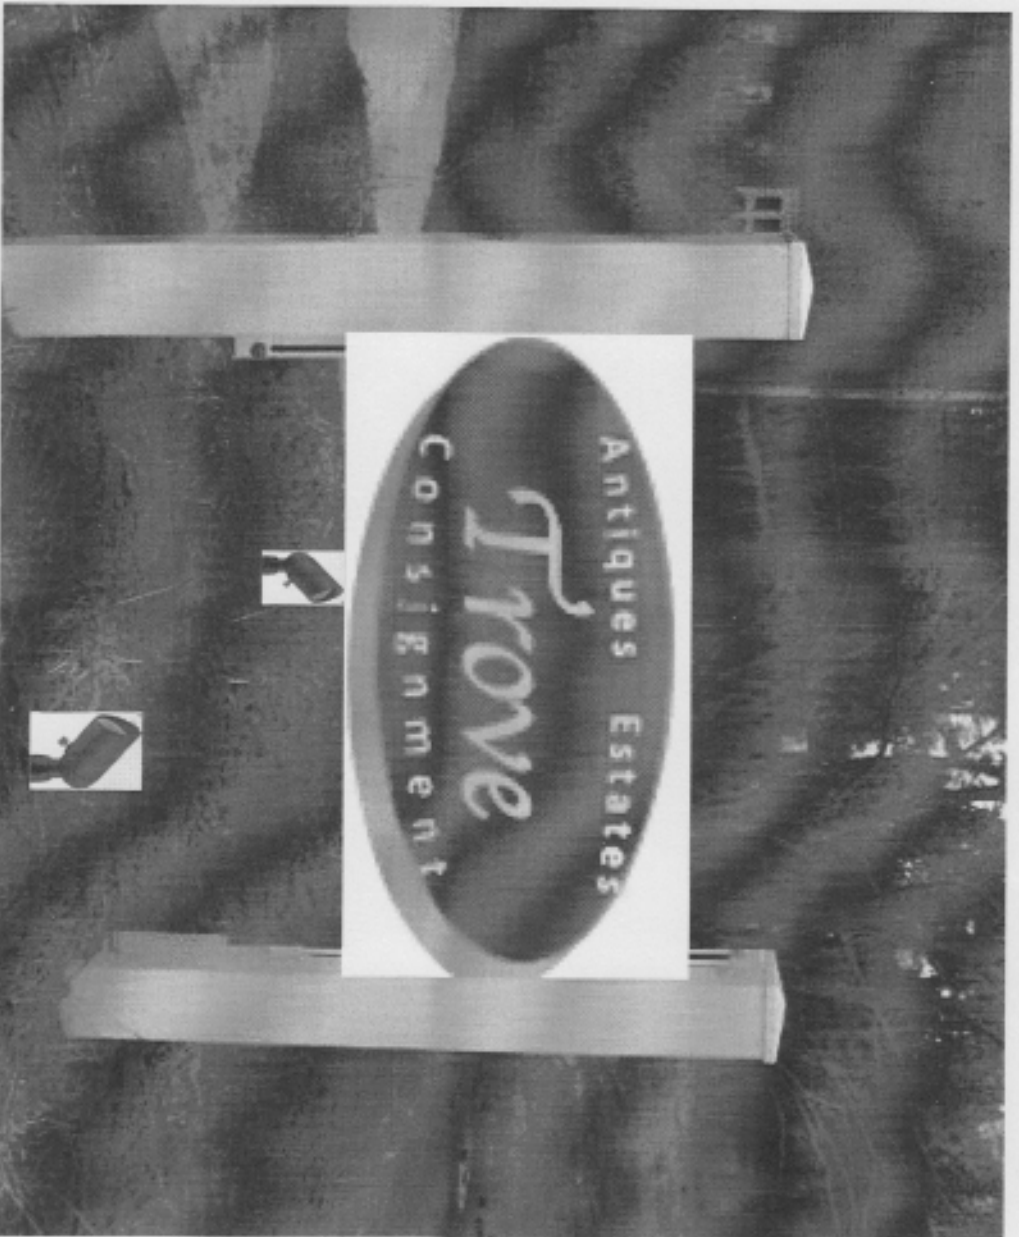

- Posts
- are
- 8"
- tall...
- 3.5'
- below
- Grade
- and
- 4.5'
- above
- grade

Oval sign is 4.5' wide (54")