


Not to Scale
 Dimensions Are Approximate
 Interior Partitions Are Approximate

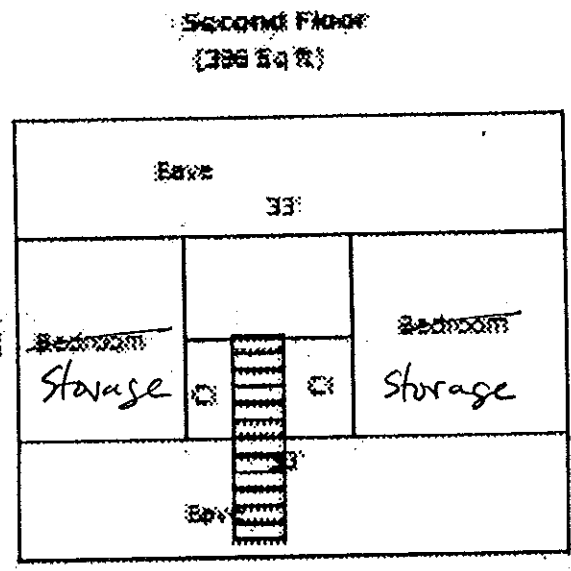

663 (B)+(C)
 296 (A)
 195 (D)
 1154 ± SF TOTAL
 Retail

— Proposed —
 Retail space
 1249 Forest Avenue

Trove LLC
 1249 Forest Avenue
 Antiques - Consignment
 Total Retail = ± 1154 SF

