



3RD floor Knee Walls

Room A

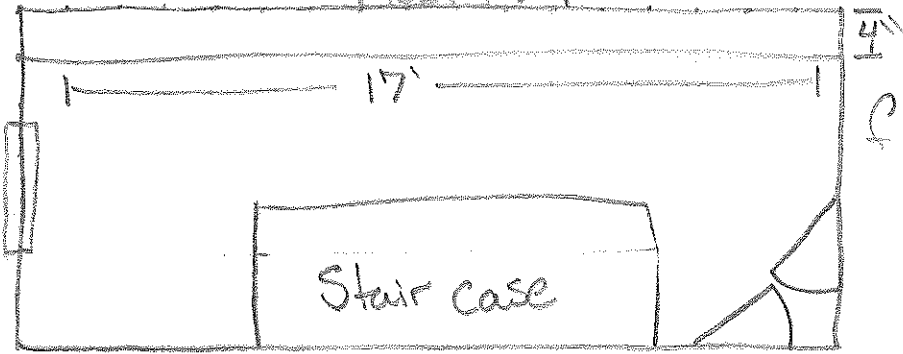


Floor Plan

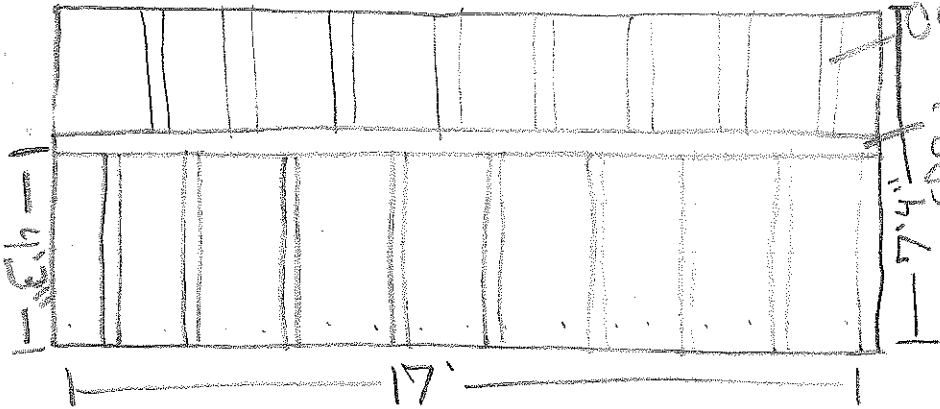


Existing Ceiling joice

2x4 Studs 16" on C
Framing Plan

Room B

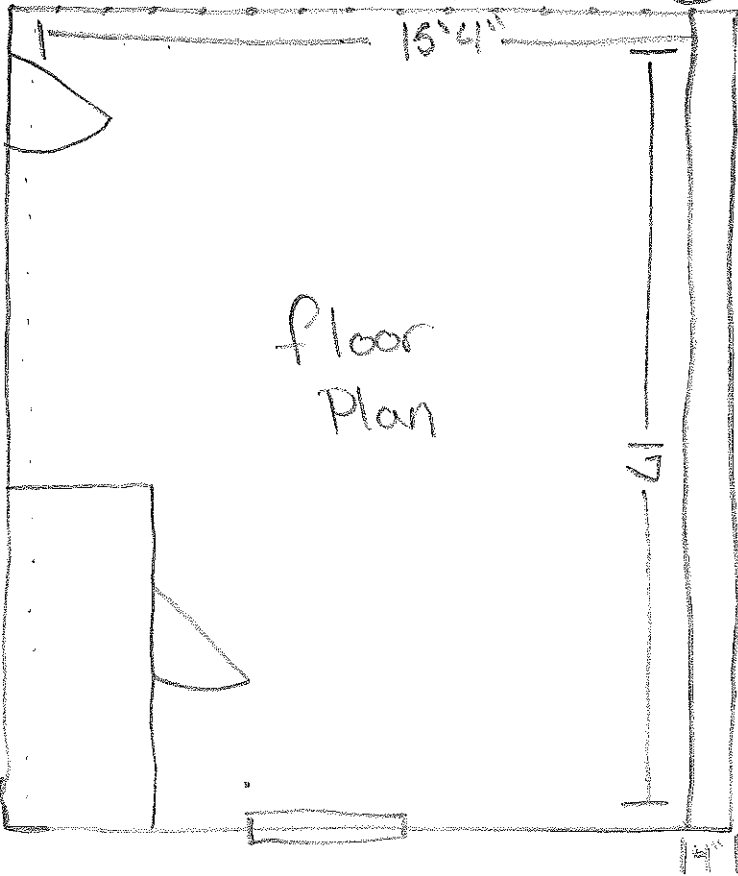

Floor Plan

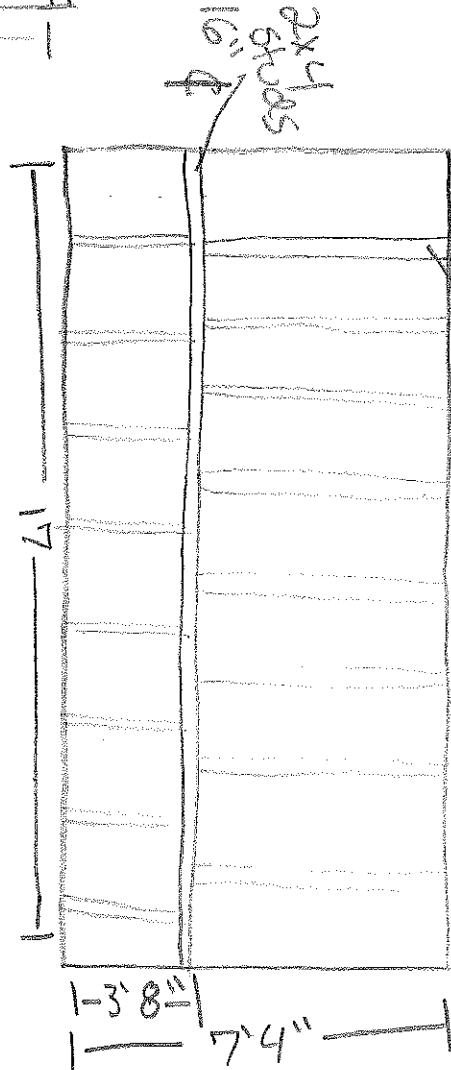

Existing Ceiling joices
Framing Plan