
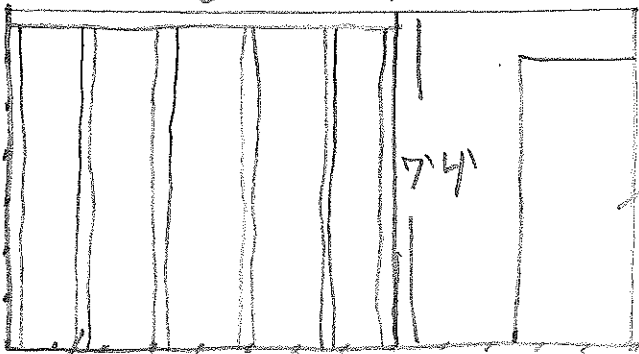
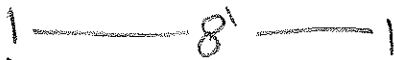
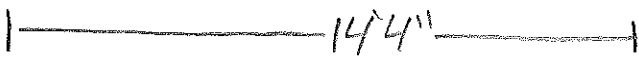
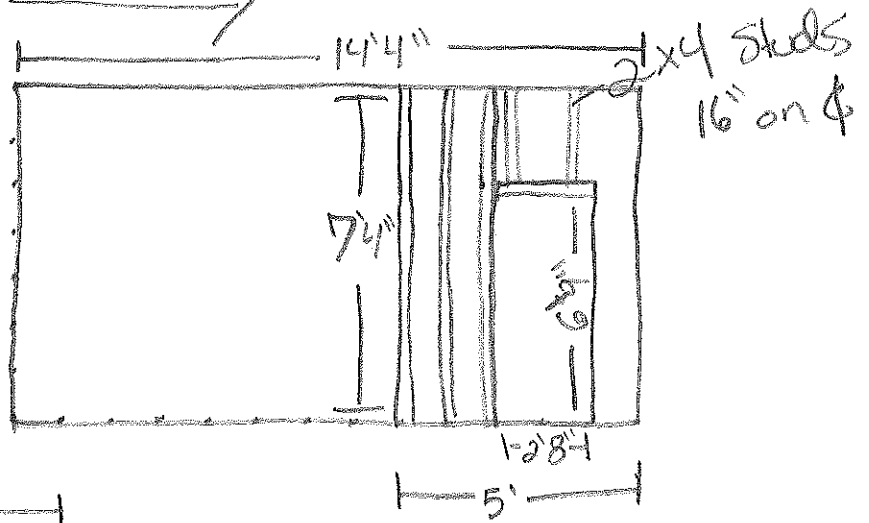


# 3rd floor Bathroom

## floor Plan

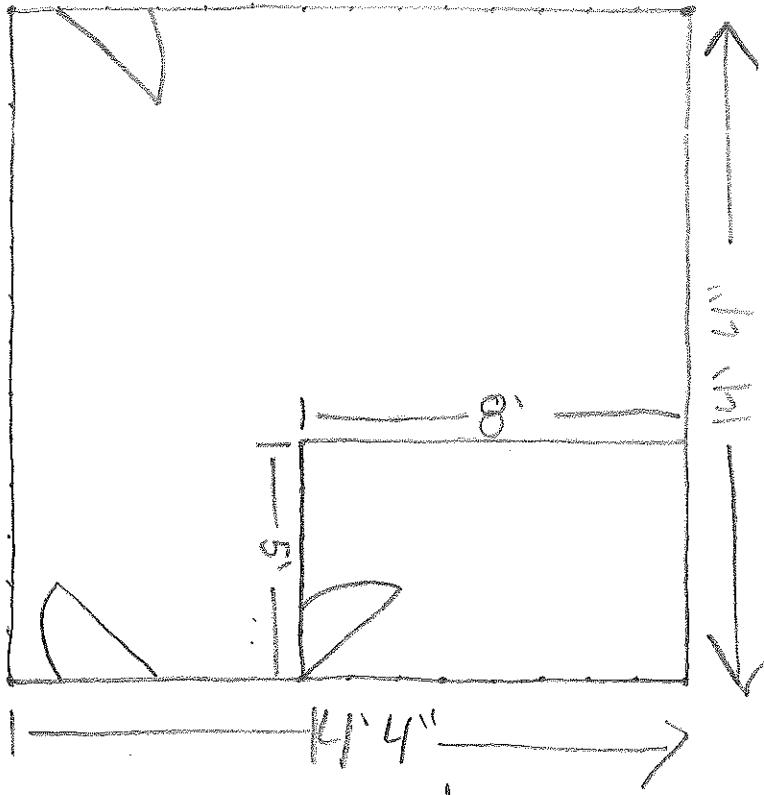

Existing Door

## 3rd floor Bathroom Framing Plan

2x4 studs  
16"  $\phi$