

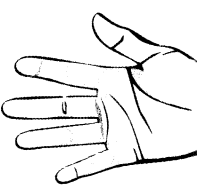
Date: 3/26/15 Scale: 1/2" = 1'
 Drawing #: 2a Sales Rep: RN
 Rev #: xx Rev Date: 00/00/15
 Apprv'd by:

Mike Adams

- 1 - d/f 5' x 6' internally illuminated monument sign
- LED illuminated, extruded aluminum sign cabinet w/ white polycarbonate faces & vinyl graphics
- 4 x 4 PT posts

This design is the exclusive property of SIGNConcepts, LLC, and cannot be copied, reproduced, or shown to anyone outside of your organization without the prior consent of SIGNConcepts, LLC. Copyright © 2015

6-3" leg bolts
 through side wall of Alum. sign into 4x4

1 1/2" **PSYCHIC**

PALM READINGS

