

NO CHANGES TO 1ST FLOOR CONSTRUCTION


**Job #: HIGGINS**  
Performed for:  
Samantha & Lucas Higgins  
1314 Foster Ave  
Portland, ME

**Water Energy Distributors Inc.**  
2 Starwood Dr  
Hampstead, NH 03841  
Phone: 603-329-8122 Fax: 603-329-0285  
chris@northeastgeo.com

Scale: 1 : 59  
Page 1  
Right-Suite® Universal 2017  
17.0.23 RSU07038  
2017-Oct-13 08:26:31  
...ial WRIGHTSOFT\HIGGINS MAIN...



## SECOND FLOOR BLOCK

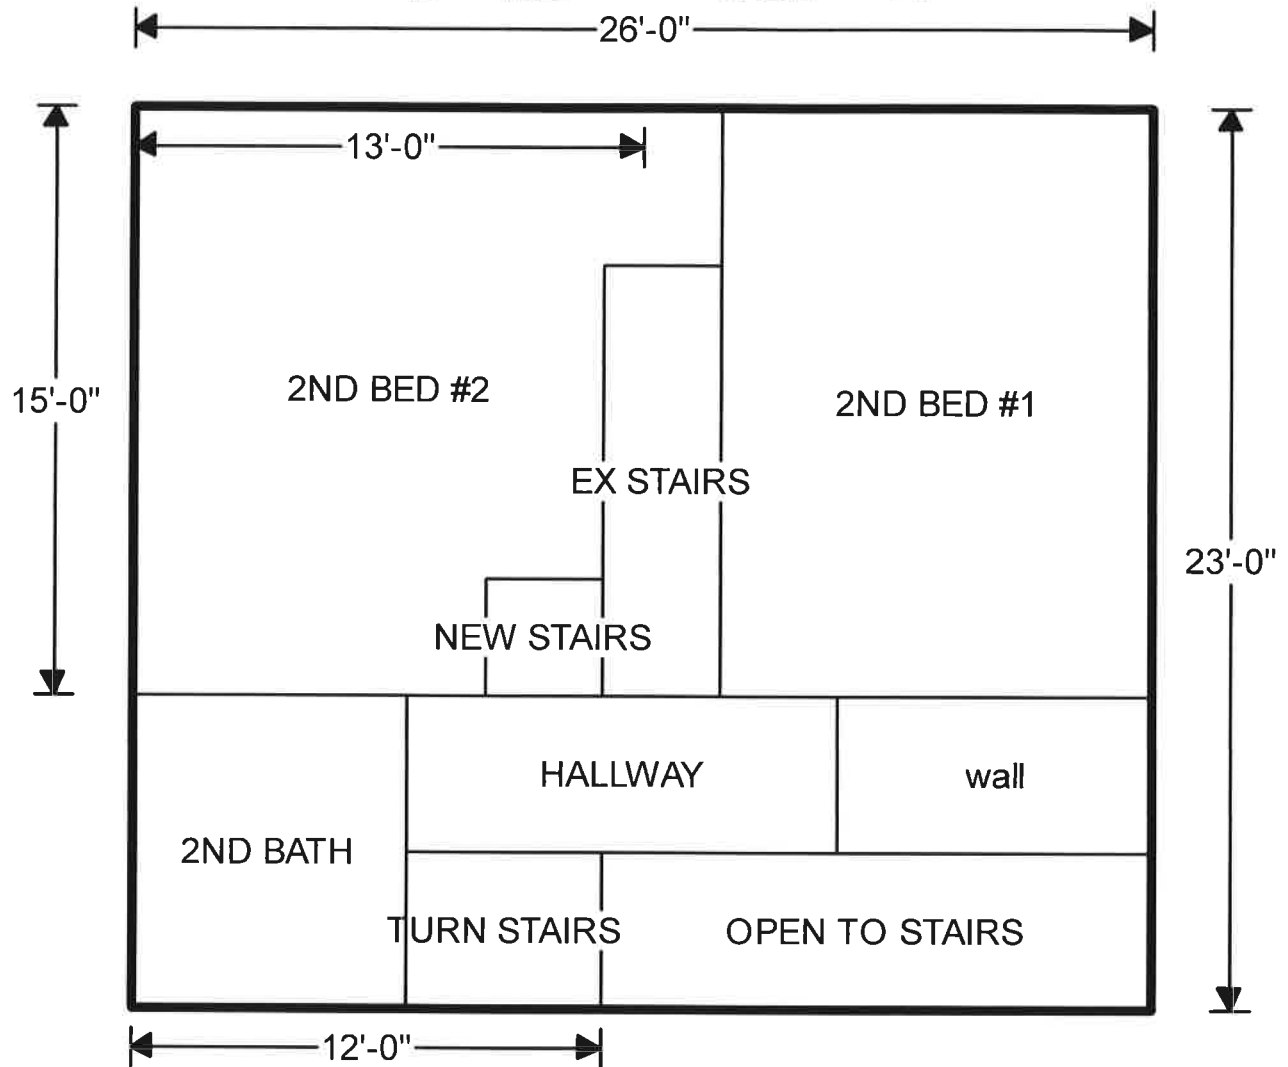

NO CHANGES TO 2ND FLOOR CONSTRUCTION EXPECT  
STAIRS SIZE INCREASED TO 36" AND NEW DOORWAY TO  
BED #1

**Job #: HIGGINS**  
**Performed for:**  
Samantha & Lucas Higgins  
1314 Foster Ave  
Portland, ME

### Water Energy Distributors Inc.


2 Starwood Dr  
Hampstead, NH 03841  
Phone: 603-329-8122 Fax: 603-329-0285  
chris@northeastgeo.com

Scale: 1 : 59

Page 2  
Right-Suite® Universal 2017  
17.0.23 RSU07038  
2017-Oct-13 08:26:31  
...ial WRIGHTSOFT\HIGGINS MAIN...



### THIRD FLOOR BLOCK

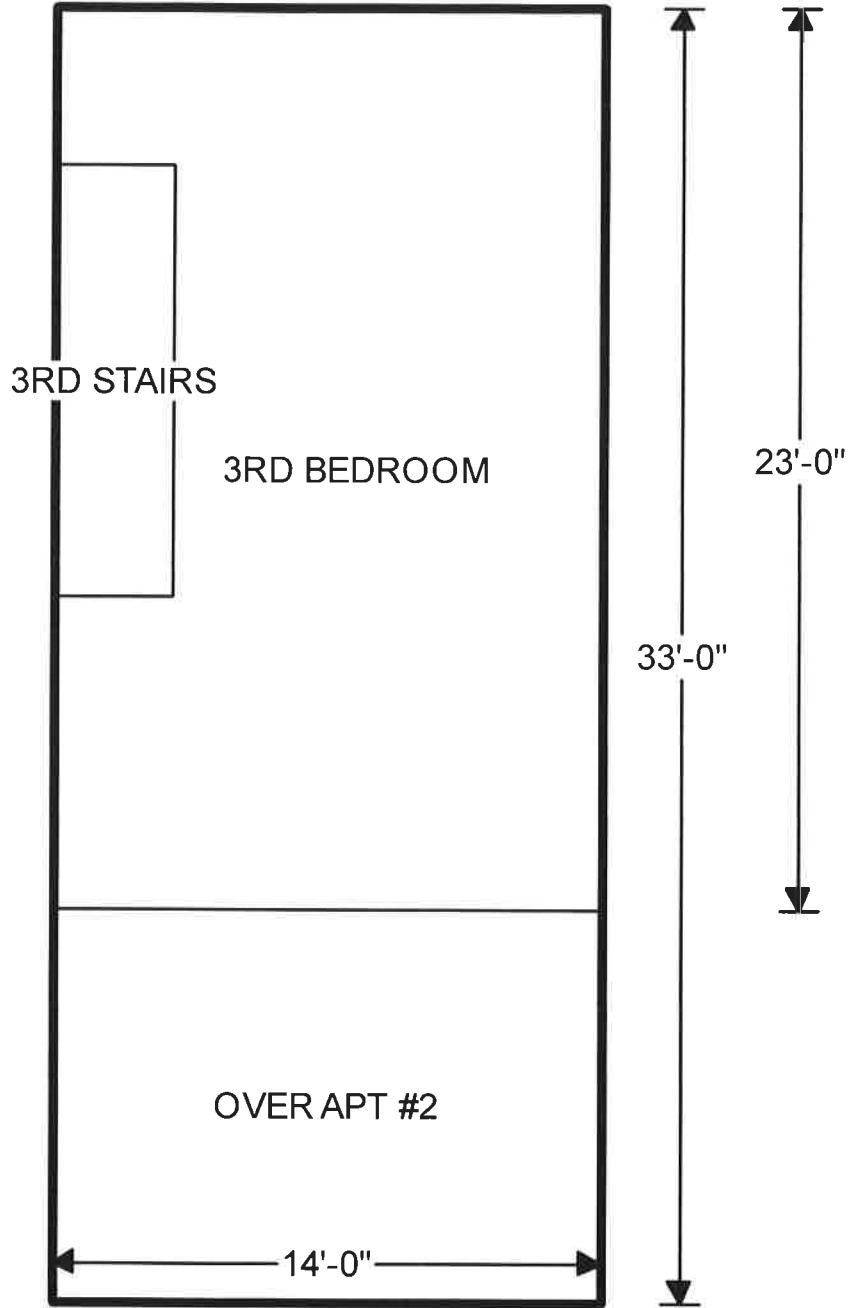

**Job #: HIGGINS**  
**Performed for:**  
Samantha & Lucas Higgins  
1314 Foster Ave  
Portland, ME

**Water Energy Distributors Inc.**  
2 Starwood Dr  
Hampstead, NH 03841  
Phone: 603-329-8122 Fax: 603-329-0285  
chris@northeastgeo.com

Scale: 1 : 59  
Page 3  
Right-Suite® Universal 2017  
17.0 23 RSU07038  
2017-Oct-13 08:26:31  
...ial WRIGHTSOFT\HIGGINS MAIN...

From Top of stairs to Existing Ceiling  
80" MIN. headroom


TOP of Attic floor



**STAIRS**

9" x 3'  
with a 7.5" RISE

Landing

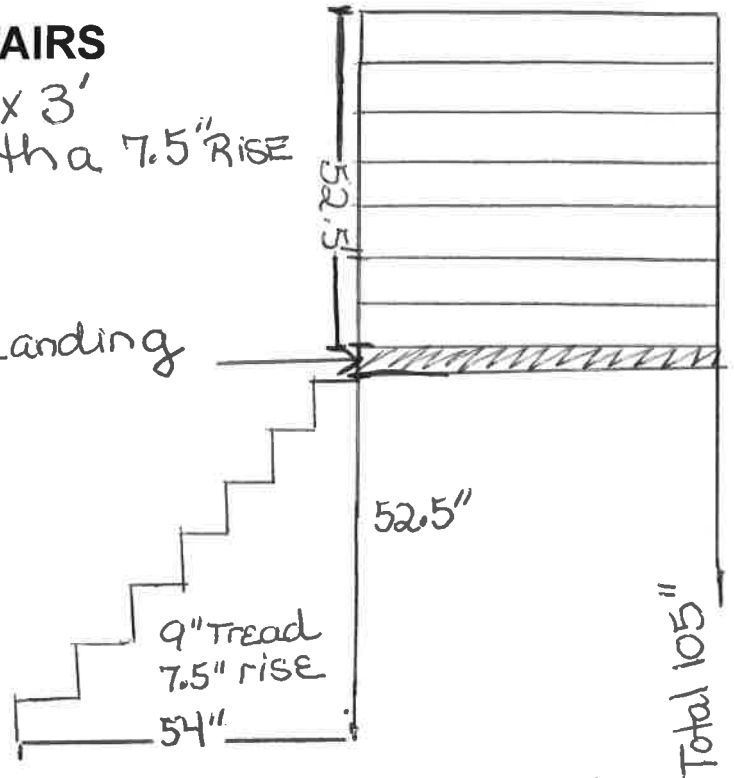

52.5"

9" Tread  
7.5" rise

54"

Total 105"

3-2x12' Stair Stringers to be used  
2-2x8' header w/ joist hangers will hang existing floor

Third fl. outside wall

39"

Top of stairs

Existing Bed

Landing  
36x36"

DOOR

Existing Hall

OLD stairs were here

Job #: HIGGINS  
Performed for:  
Samantha & Lucas Higgins  
1314 Foster Ave  
Portland, ME

**Water Energy Distributors Inc.**

2 Starwood Dr  
Hampstead, NH 03841  
Phone: 603-329-8122 Fax: 603-329-0285  
chris@northeastgeo.com

**NOT TO SCALE**

Page 4  
Right-Suite® Universal 2017  
17.0.23 RSU07038  
2017-Oct-13 07:40:38  
ial WRIGHTSOFT\HIGGINS MAIN.