

PARIS FARMERS UNION
55 WARREN AVENUE
PORTLAND, MAINE




93 Pitt Street
Portland, ME 04103
207.747-5975 voice
822 Grover Hill Rd.
Bethel, ME 04217
207.824.7237 voice/fax
info@smithreuter.com

FIRST FLOOR PLAN


215-3

09/11/14

A2

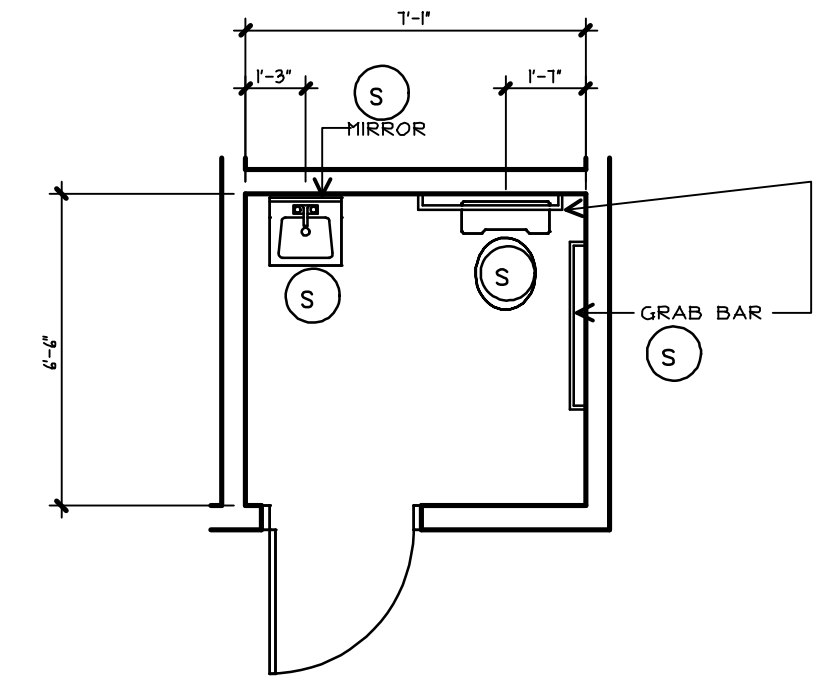

ENLARGED TOILET PLAN
1/4" = 1'-0"

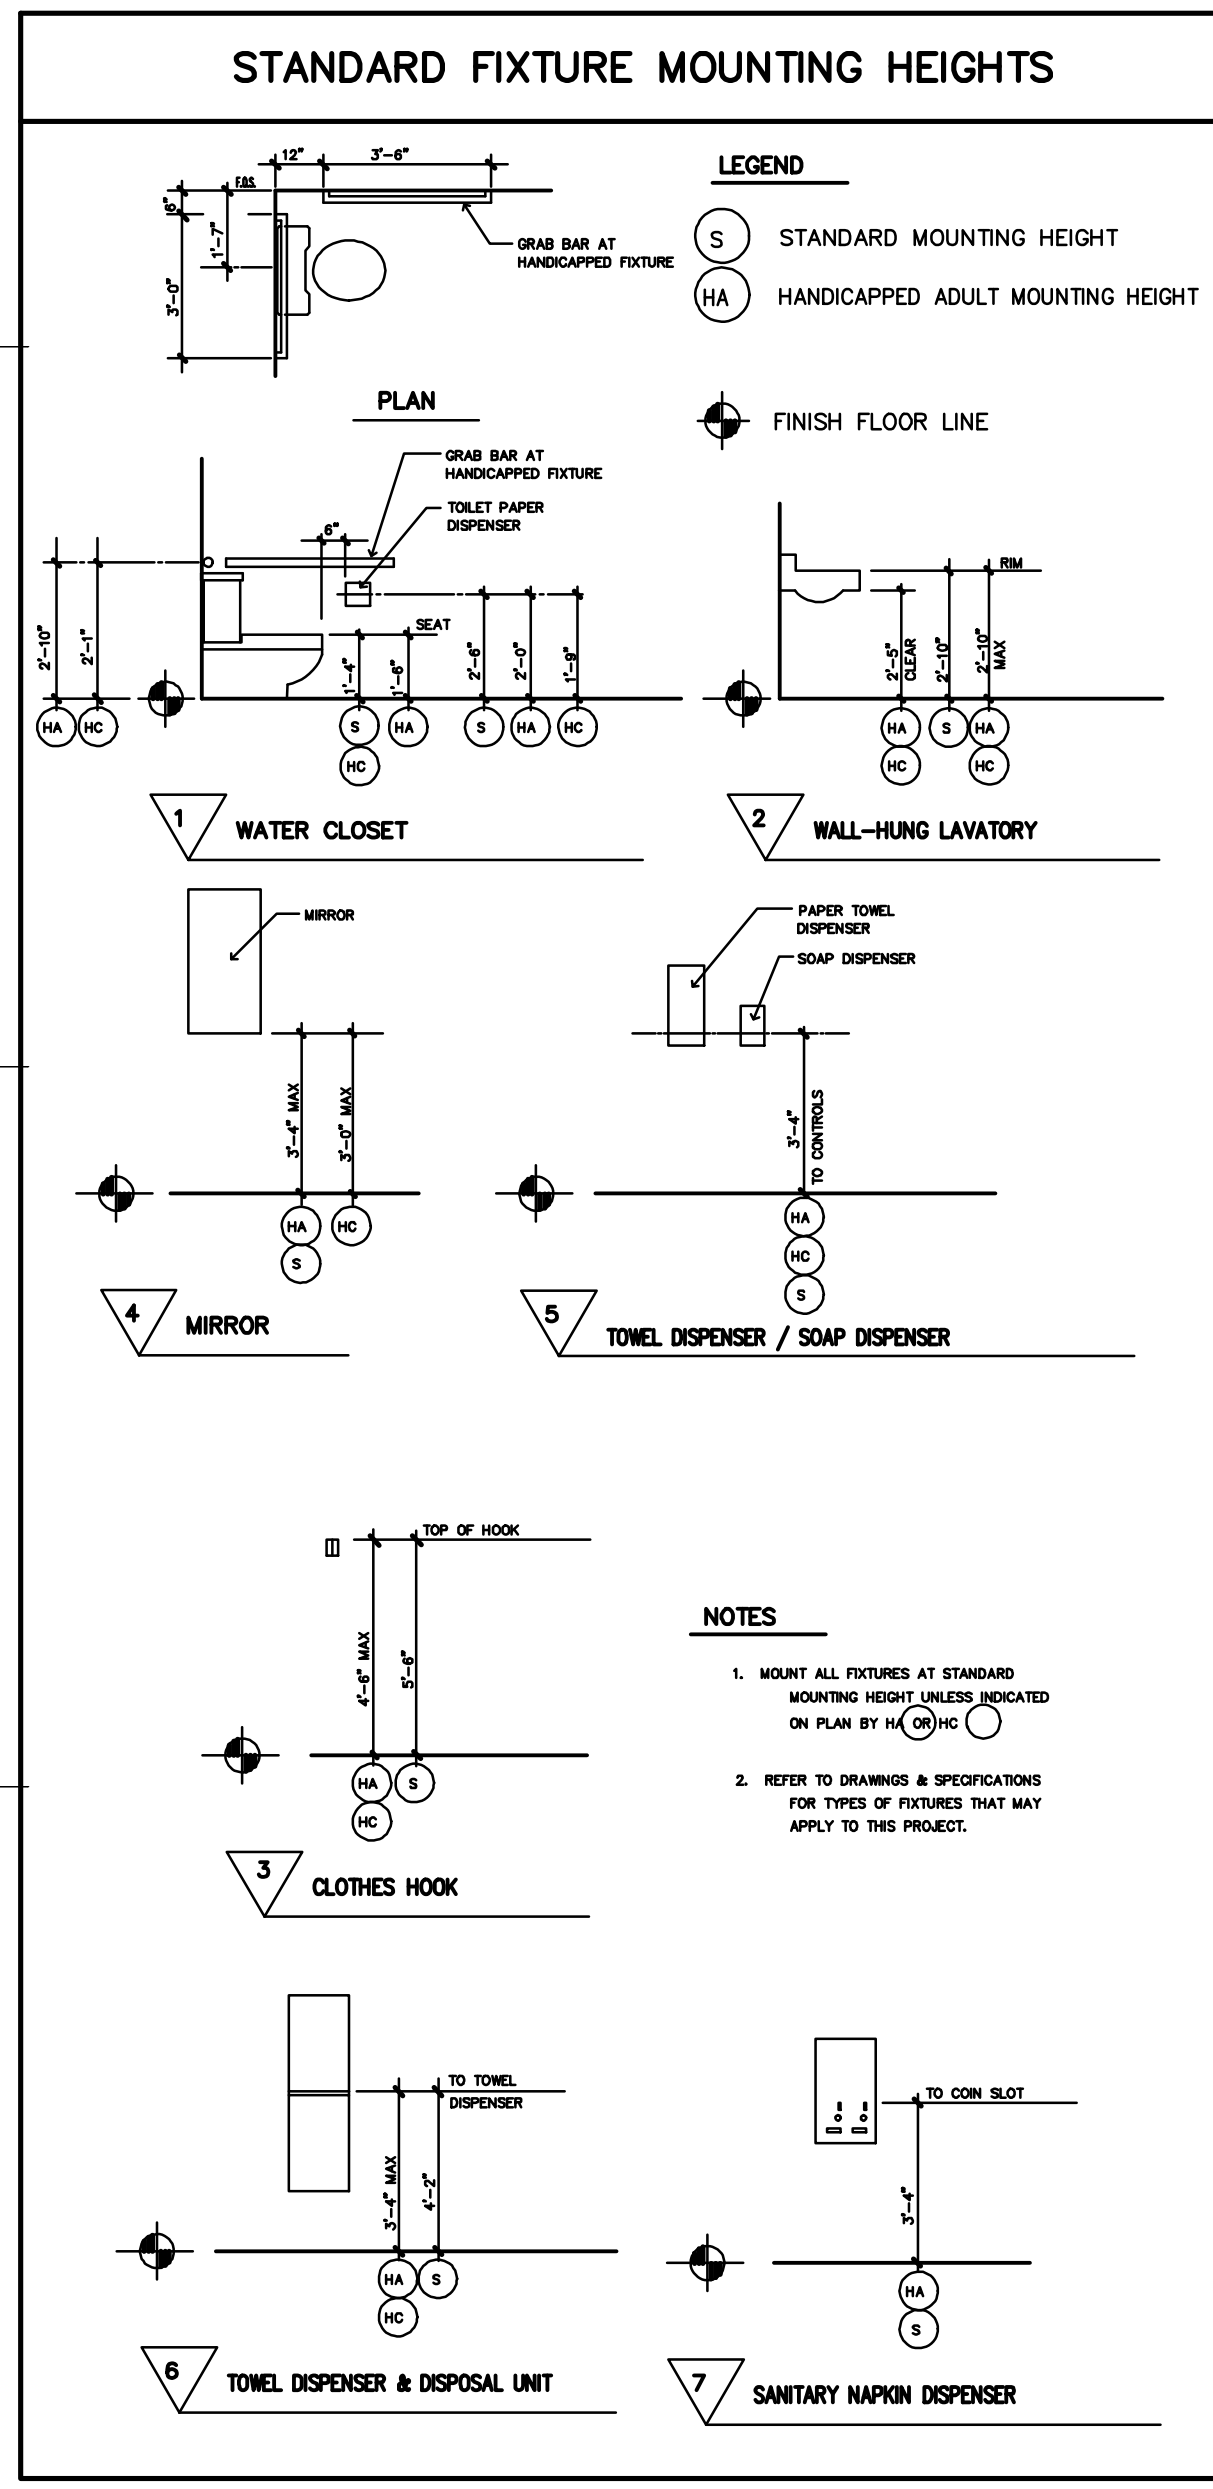

WALL TYPES:


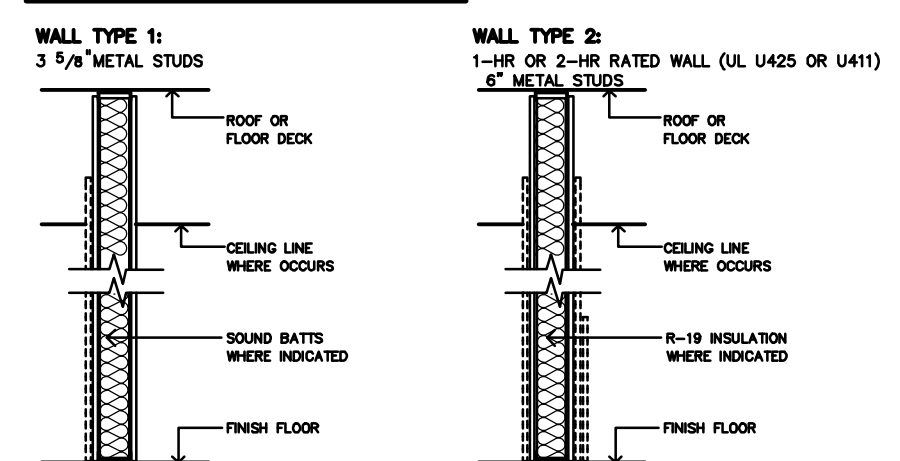


Table with 2 columns: TYPE and DESCRIPTION. Lists wall types and their construction details.

Legend table listing symbols for Pull Station, Combination Exit/Emergency Light, Emergency Light, Horn/Strobe, Strobe, Smoke Detector, and 3-A Fire Extinguisher.



FIRST FLOOR PLAN
1/8" = 1'-0"

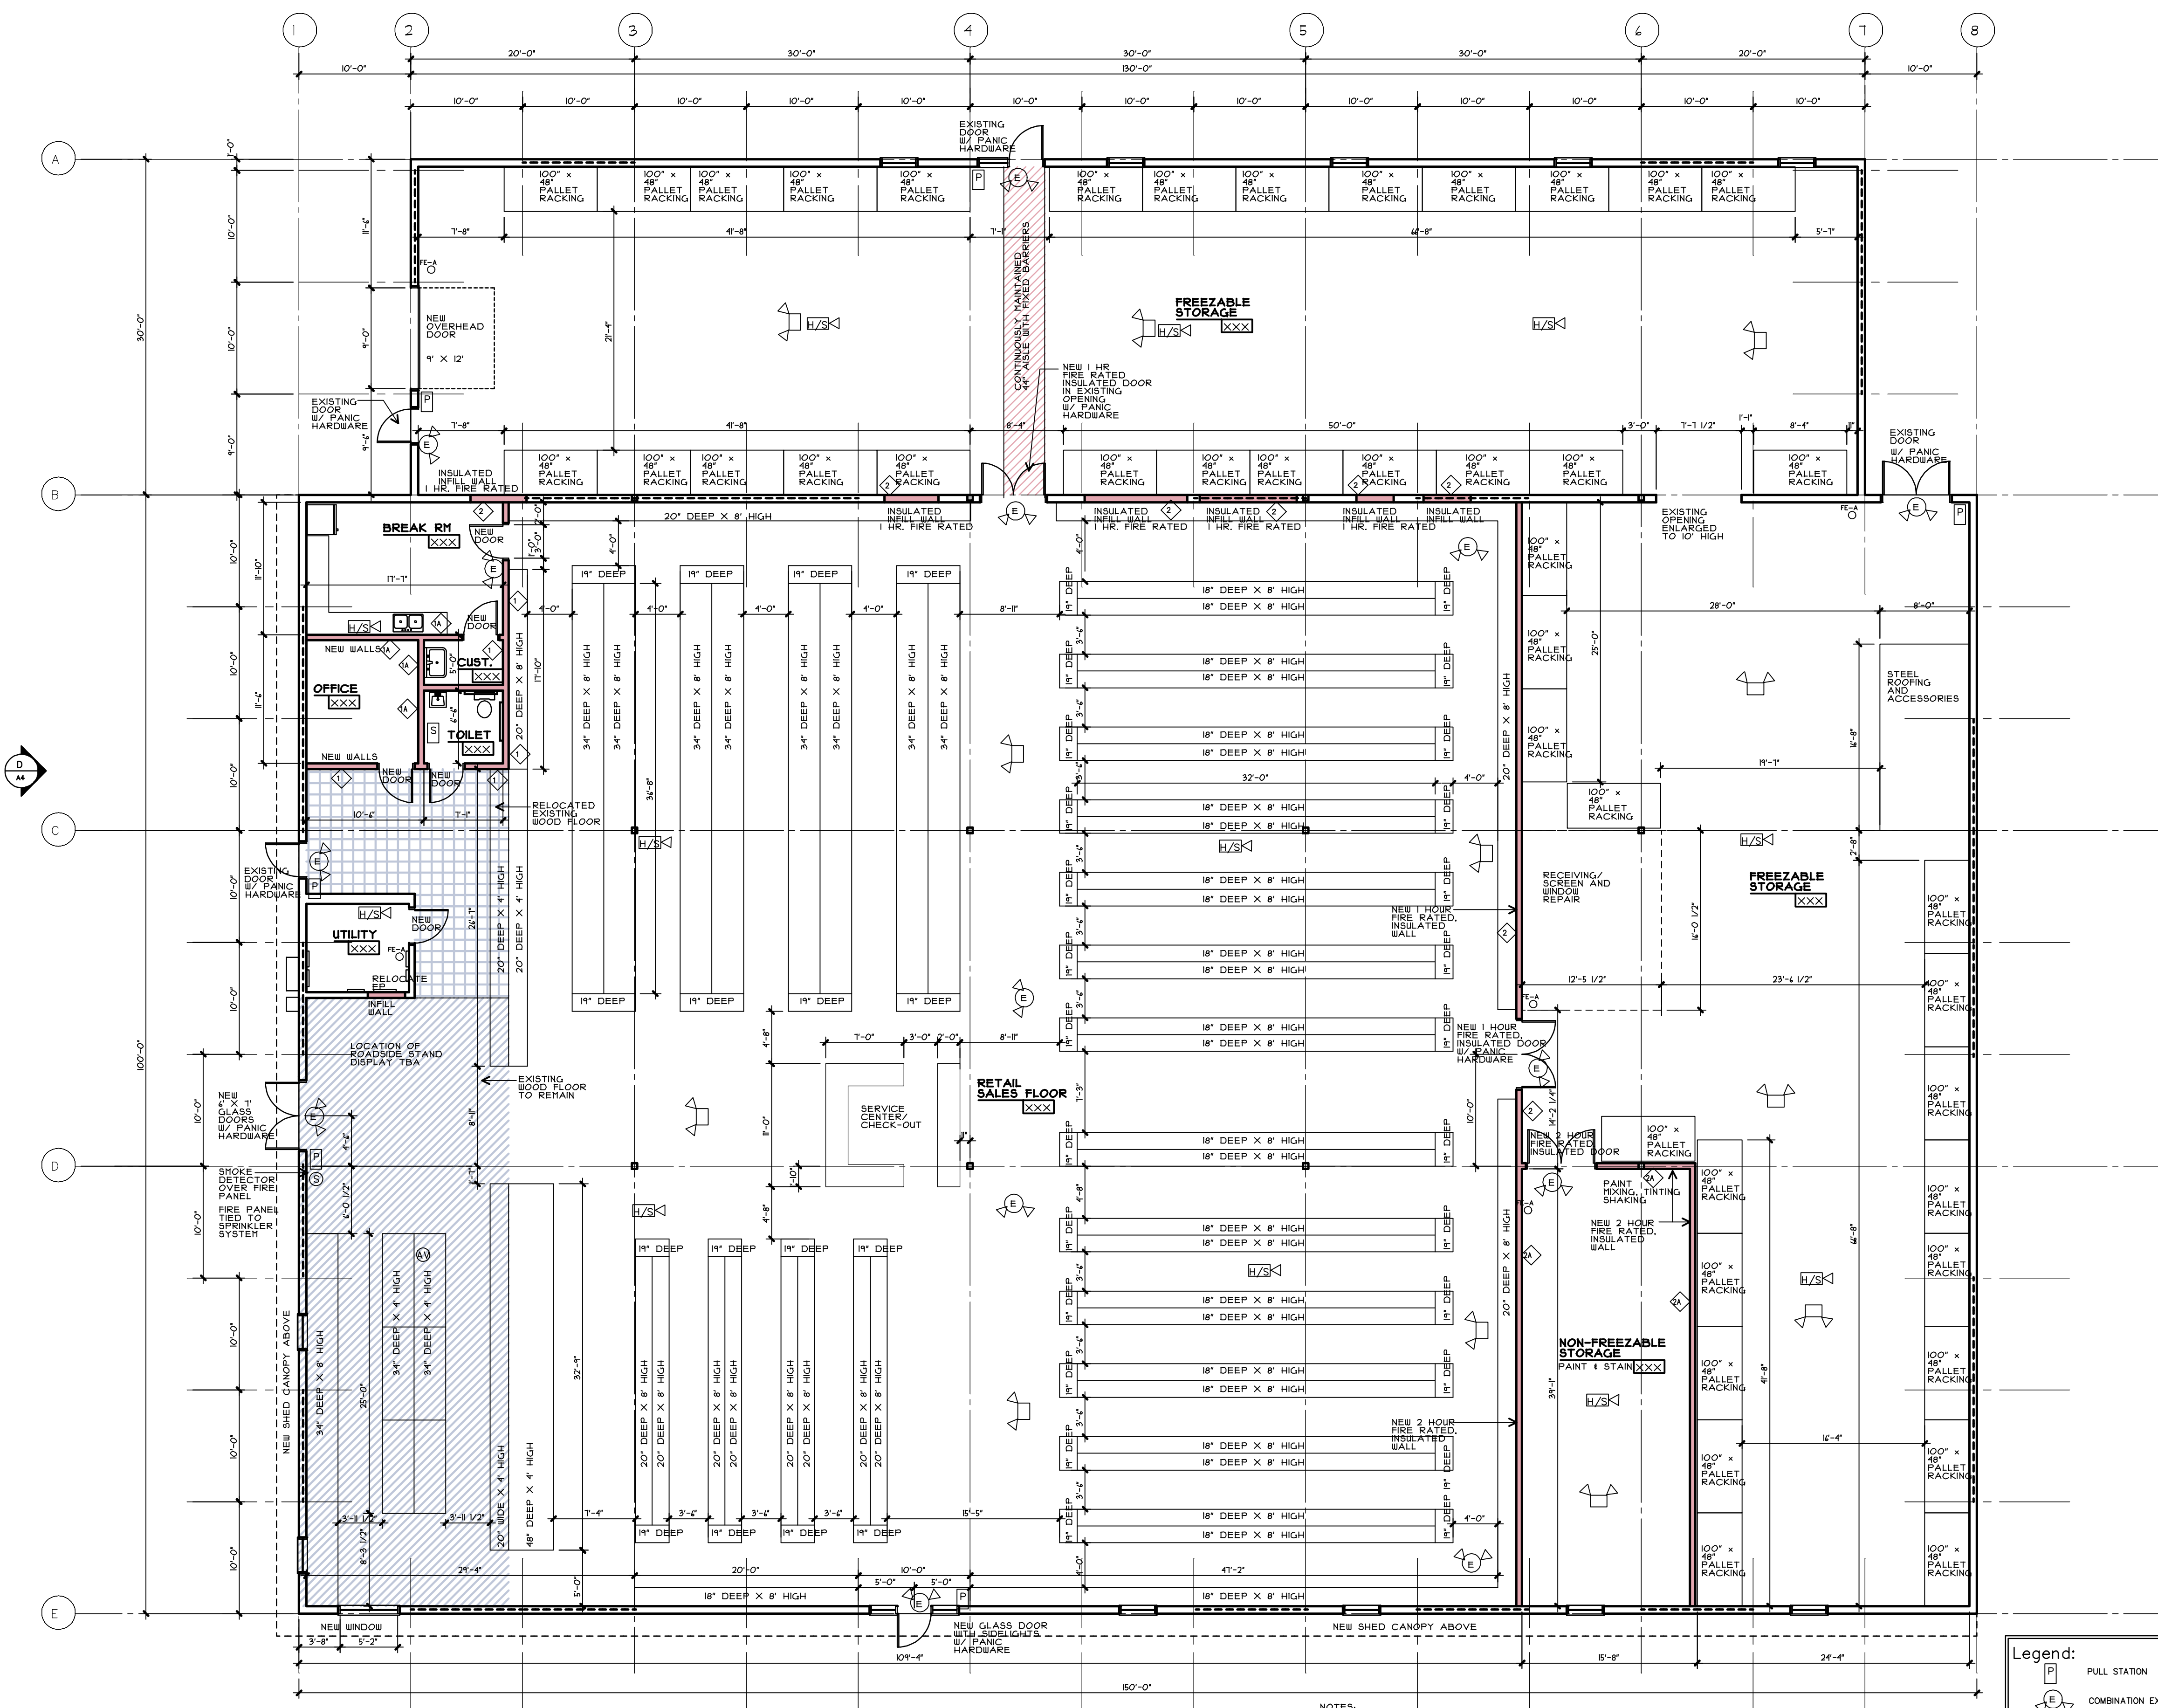

NOTES:
ALL COLUMNS 6" X 6" STEEL FRAME BUILDING BY MUOX
10,430 SF OF MERCANTILE, 1 STORY BUILDING IS FULLY SPRINKLERED
1335 SF STORAGE GROUP G - ORDINARY HAZARD 1 STORY BUILDING IS FULLY SPRINKLERED
430 SF STORAGE - HAZARDOUS GROUP H FOR COMBUSTIBLE LIQUIDS CLASS III-A 1 STORY BUILDING IS FULLY SPRINKLERED
MERCANTILE, GROUP H
3,000-30,000 SQUARE FEET
1 HOUR FIRE SEPARATION BETWEEN OTHER SPACES BECAUSE BUILDING IS FULLY SPRINKLERED
ORDINARY HAZARD
TRAVEL DISTANCE NOT MORE THAN 250' TO EXIT
2 EXITS REQUIRED
EXIT THROUGH STORAGE IS ALLOWED IF A 44' AISLE WITH FIXTURE BUILDING IS CONTINUOUSLY MAINTAINED
HAZARDOUS STORAGE, GROUP H
430 SF STORAGE - COMBUSTIBLE LIQUIDS CLASS III-A 1 STORY BUILDING IS FULLY SPRINKLERED
2 HOUR FIRE SEPARATION BETWEEN OTHER SPACES BECAUSE BUILDING IS FULLY SPRINKLERED

