

PARIS FARMERS UNION
55 WARREN AVENUE
PORTLAND, MAINE




93 Pitt Street
Portland, ME 04103
207.747-5975 voice
822 Grover Hill Rd.
Bethel, ME 04217
207.824.7237 voice/fax
info@smithreuter.com


ROOF PLAN

215-3

09/11/14

A5

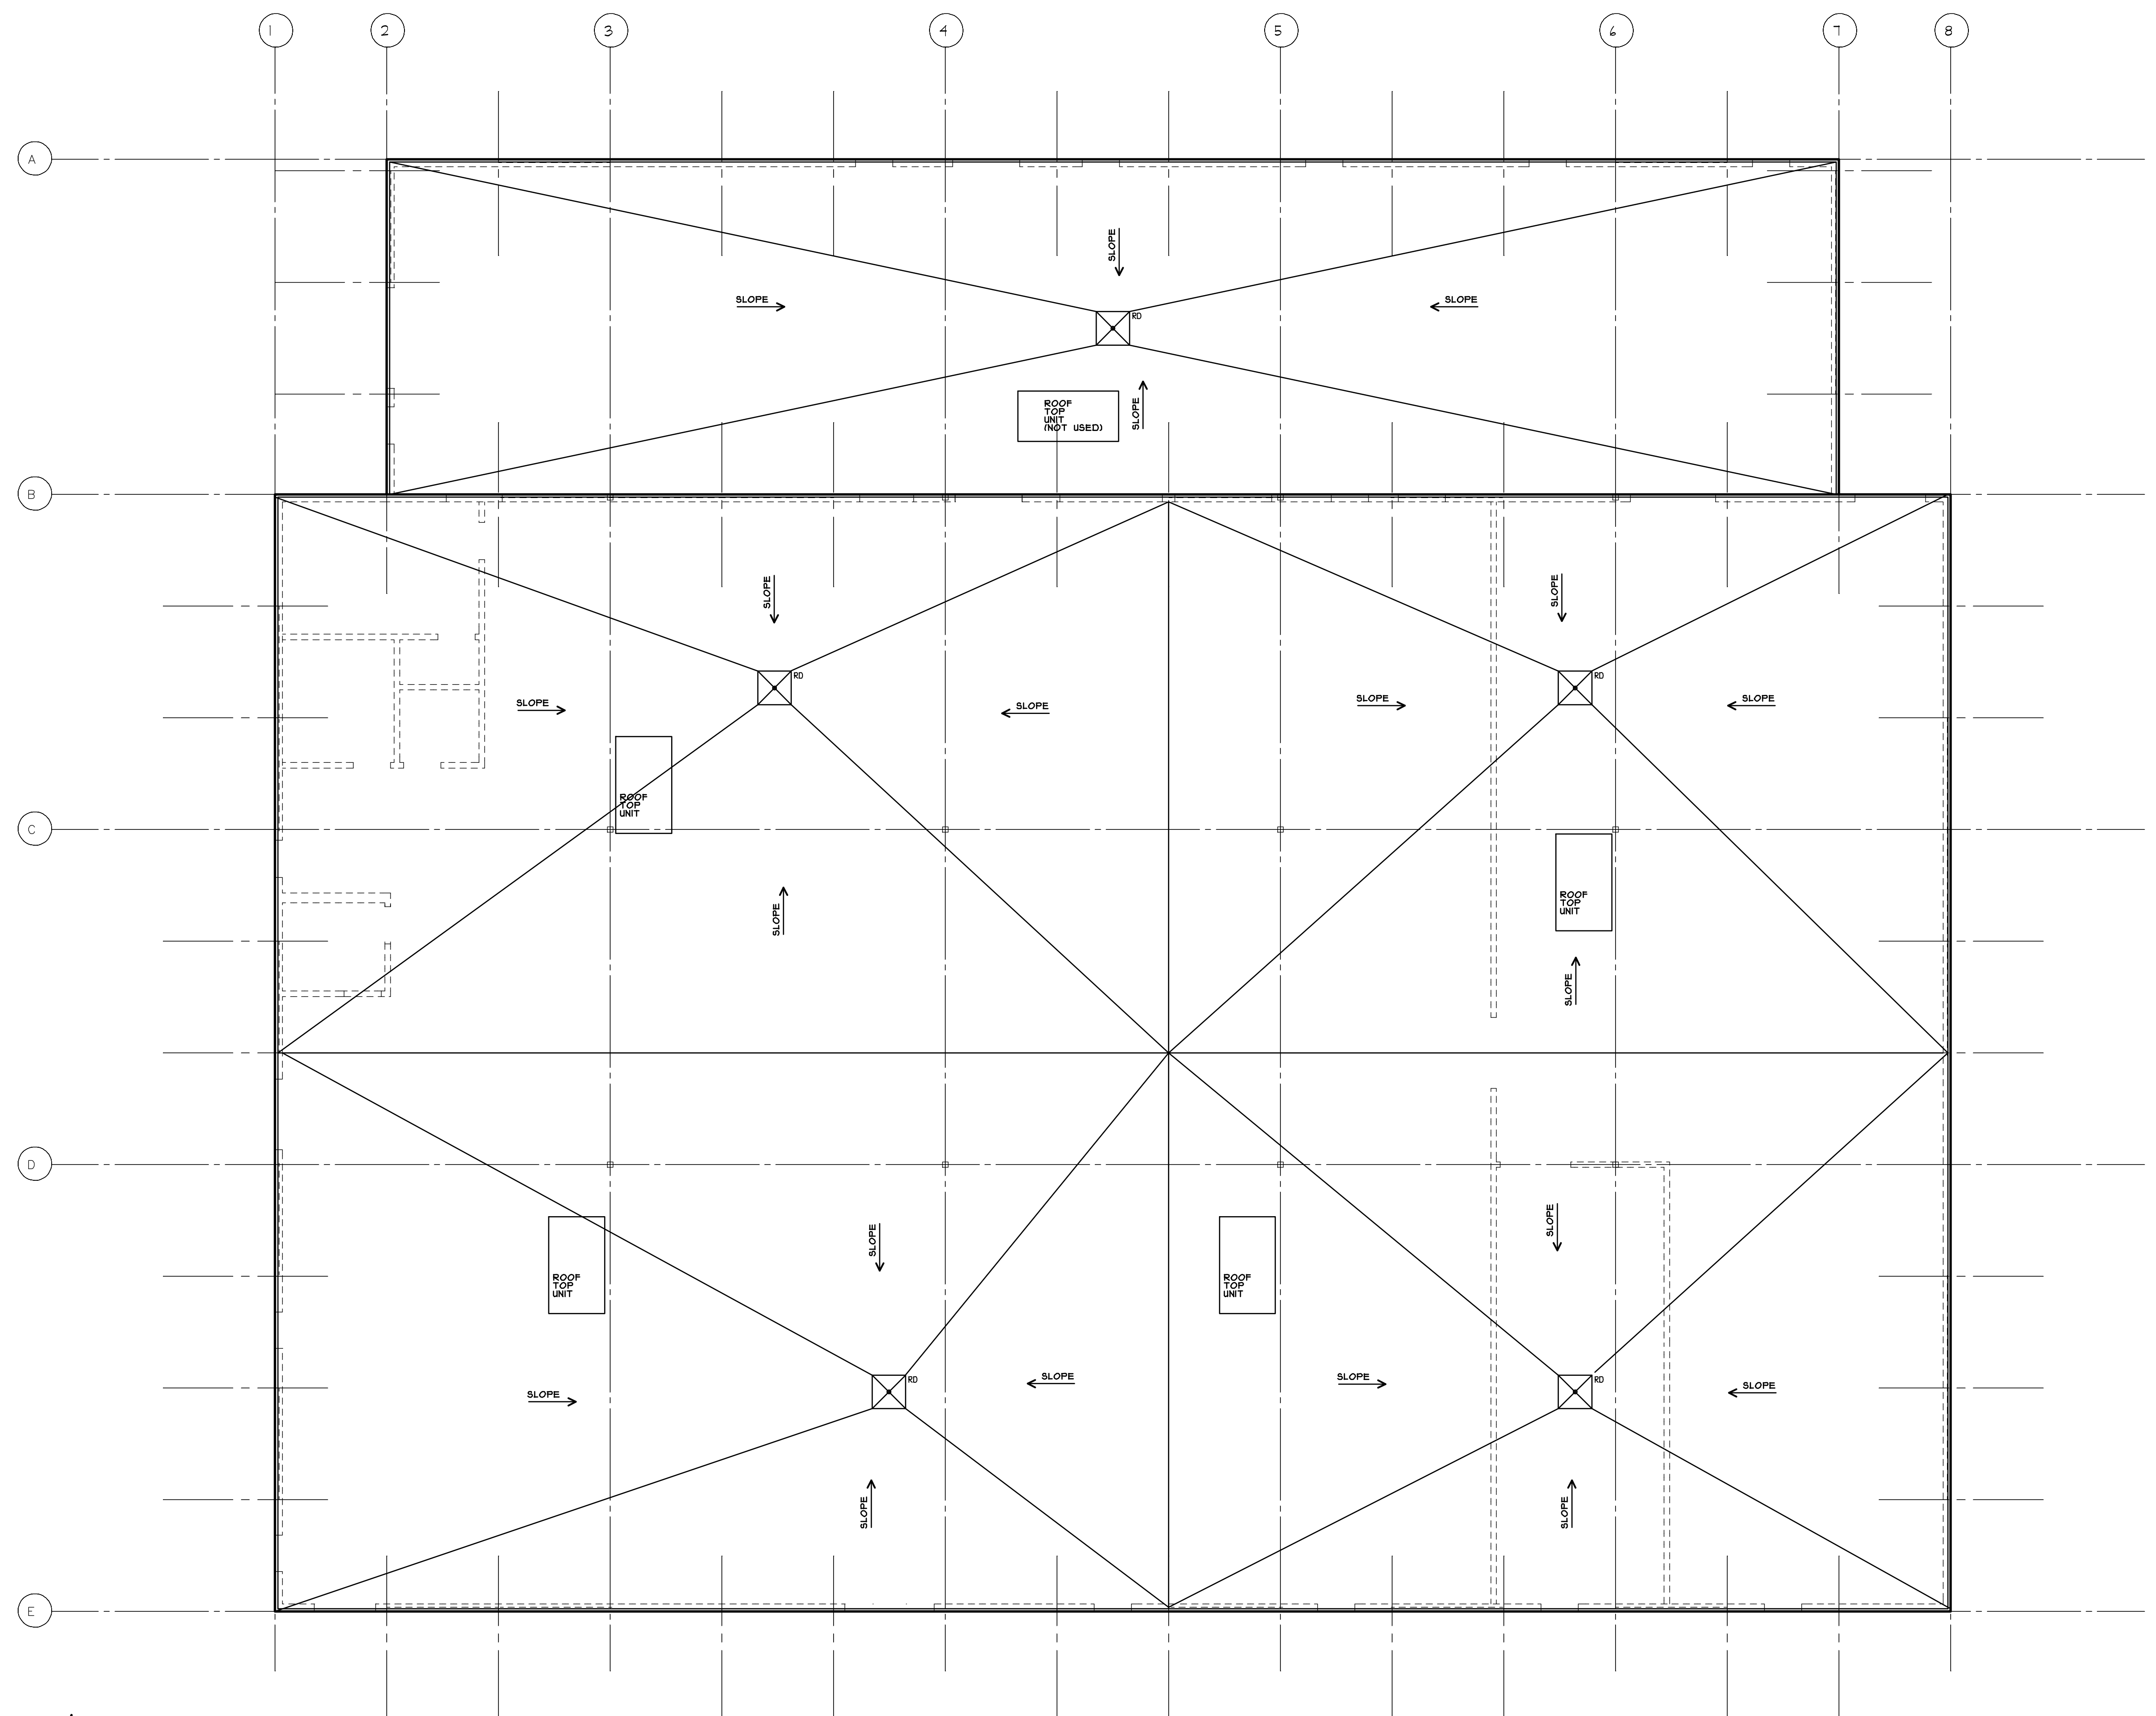

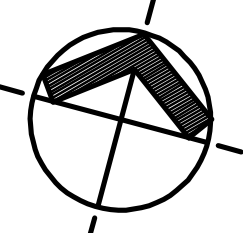 **ROOF PLAN**
1/8" = 1'-0"