

SPECIFICATIONS:

1.315" O.D. x 17 GAUGE STEEL TWO-PIECE BOWS. 4' ON CENTER

1.315" O.D. x 14 GAUGE x 33" STEEL GROUND POST

1.315" O.D. x 17 GAUGE STEEL RIDGE

(732) 222-4600

PLANT & OFFICES  
OLD DEAL ROAD  
EATONTOWN, NJ 07724



**XE Smith**

(800) 631-2226

P.O. DRAWER X  
RED BANK, NJ  
07701 USA

TITLE

17' SUN LITE FREESTANDING

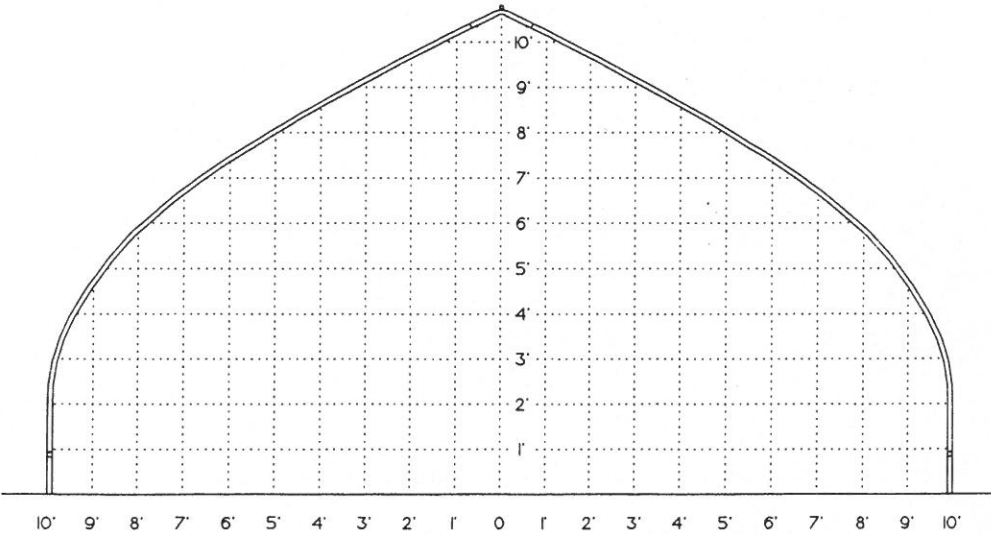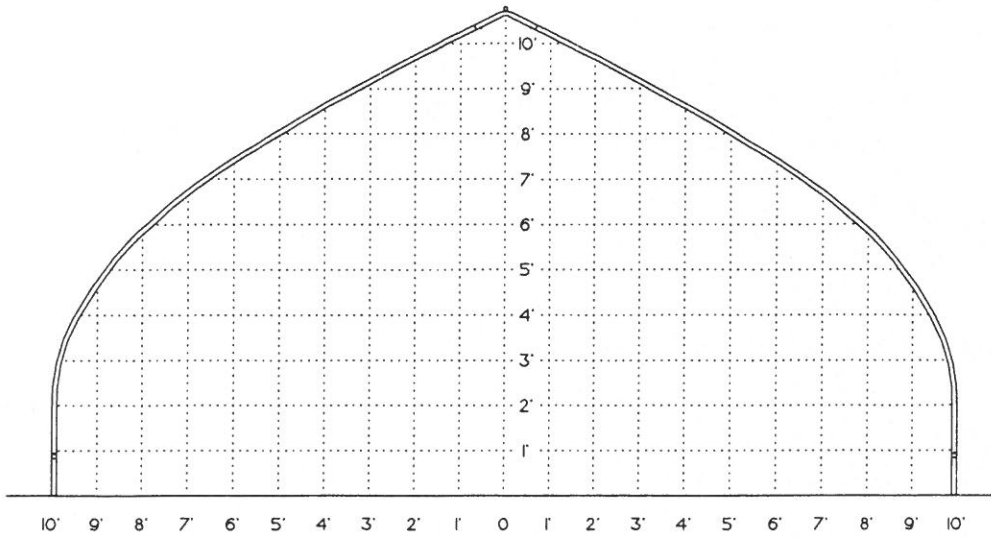

SPECIFICATIONS:

- 1.315" O.D. x 14 GAUGE STEEL TWO-PIECE BOWS. 4' ON CENTER
- 1.315" O.D. x 14 GAUGE x 33" STEEL GROUND POST
- 1.315" O.D. x 17 GAUGE STEEL RIDGE

(732) 222-4600

PLANT & OFFICES  
 OLD DEAL ROAD  
 EATONTOWN, NJ 07724




(800) 631-2226

P.O. DRAWER X  
 RED BANK, NJ  
 07701 USA


TITLE

20' SUN LITE FREESTANDING

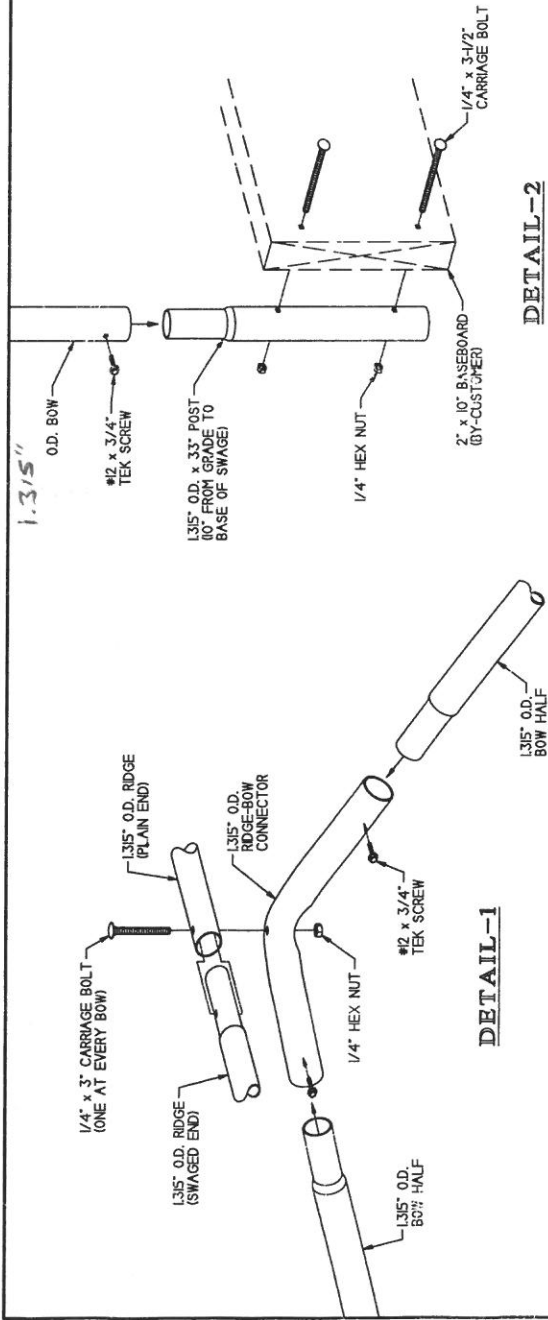


**DETAIL-1**

**DETAIL-2**

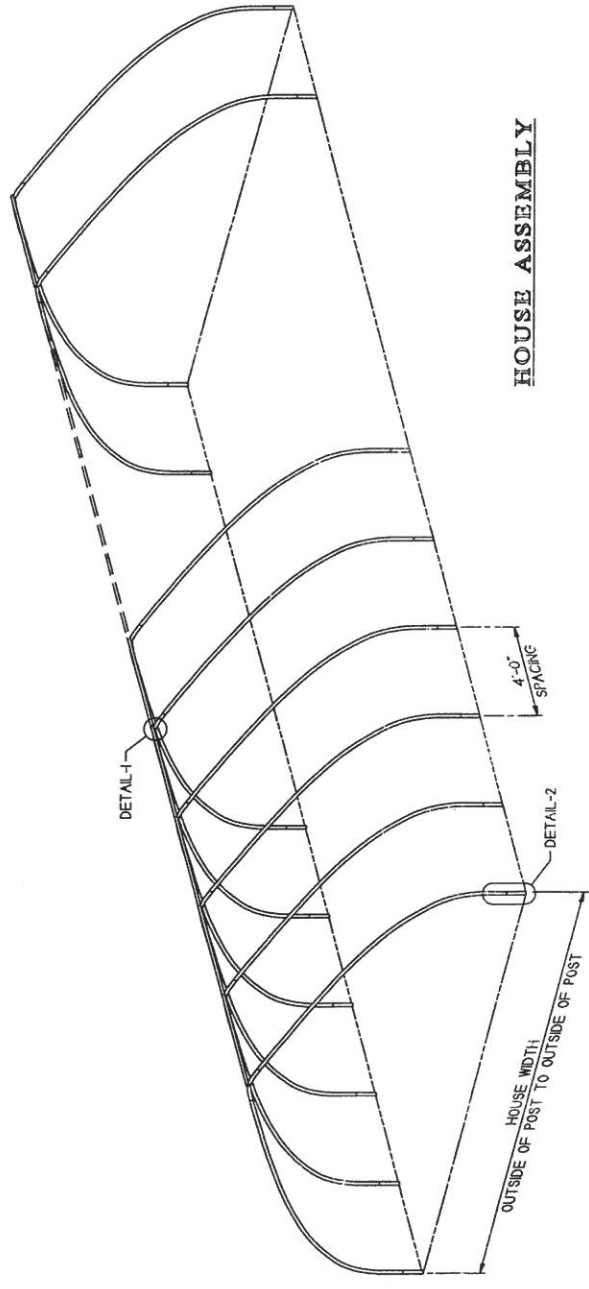

**HOUSE ASSEMBLY**

**ENDWALL STUD ATTACHMENT**  
(FOR METAL ENDWALL FRAMING-SEE JOB SPECIFIC DRAWINGS)

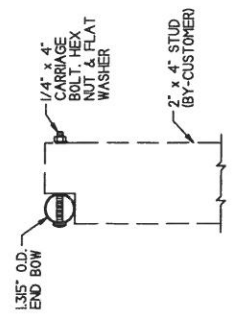

0732 22-4000 8000 03-2228  
**Smith**  
 PLANT & OFFICE  
 1000 N. 10TH ST.  
 SATURDAY, N.J. 07734  
 USA

SUN LITE  
 ASSEMBLY & DETAILS