



A

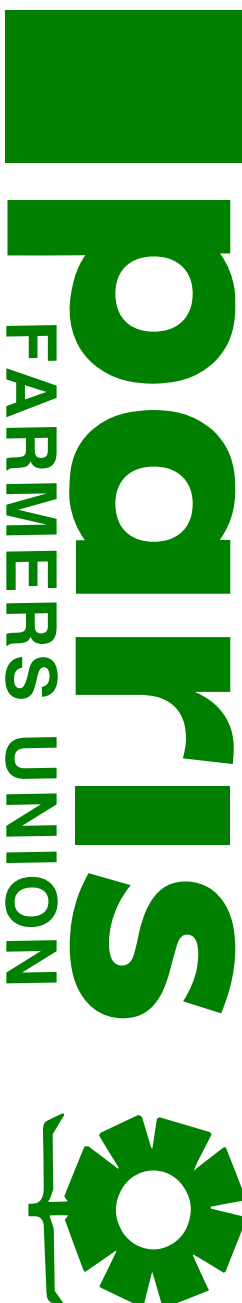

Your Home, Farm & Garden Center
Since 1919



www.parisfarmersunion.net

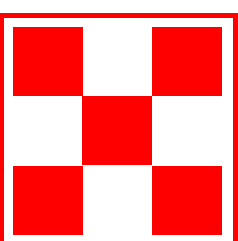

Purina

A

B

76"x144" SINGLE FACE ILLUMINATED WALL SIGN

SIGN SPECIFICATIONS:

2¹/₂"x2¹/₂"x .177" DOUBLE ALUMINUM ANGLE FRAME

.063" ALUMINUM CABINETS

.177" LEXAN FACE

"GE" LED ILLUMINATION

UL LISTED

FINAL ELECTRICAL BY OTHERS

.375" BOLTS THRU BOLTED FROM FRAME TO EXTING. GIRDERS

WALL = 17"x138" = 2346 SQ.FT.

SIGN = 76 SQ.FT.

NORTHERN SIGNS
Waterville, Maine
1-800-570-7402
northernsigns@adelphia.net

CUSTOMER:
PARIS FARMERS UNION

SPECIFICATIONS:
PORTLAND, ME

DATE:
CUSTOMER APPROVAL

DATE

UL LISTED

ALL SPECIFICATIONS AND IDEAS ARE THE PROPERTY OF NORTHERN SIGNS, INC. UNLESS OTHERWISE INDICATED. PROHIBITED