

PARIS FARMERS UNION
55 WARREN AVENUE
PORTLAND, MAINE



SRL Architects
Bethel Portland

93 Pitt Street
Portland, ME 04103
207.747-5975 voice


822 Grover Hill Rd.
Bethel, ME 04217
207.824.7237 voice/fax
info@smithreuter.com

FIRST FLOOR
FIRE ALARM PLAN

215-3


09/11/14

FA-1

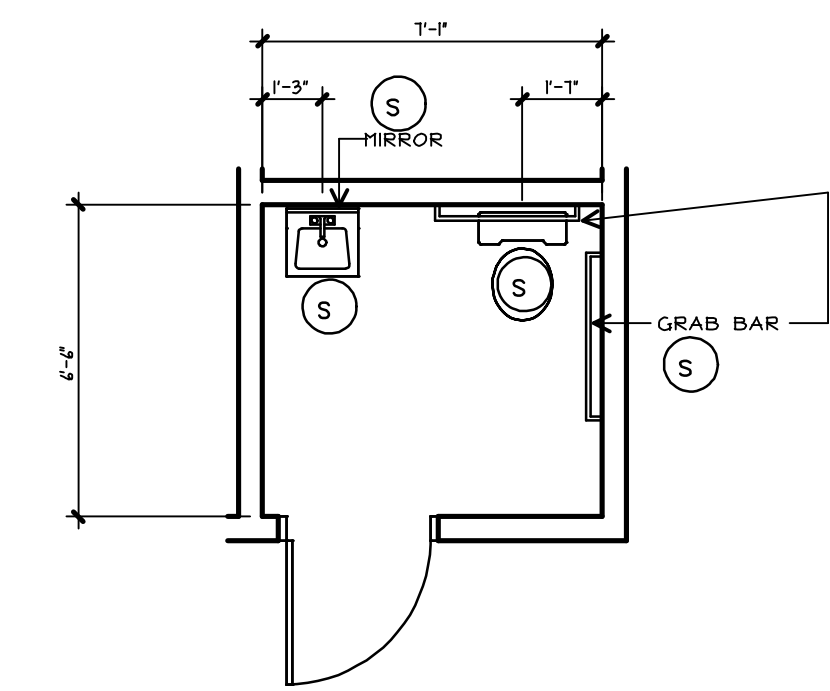

ENLARGED TOILET PLAN
1/4" = 1'-0"

CITY OF PORTLAND
USE ONLY

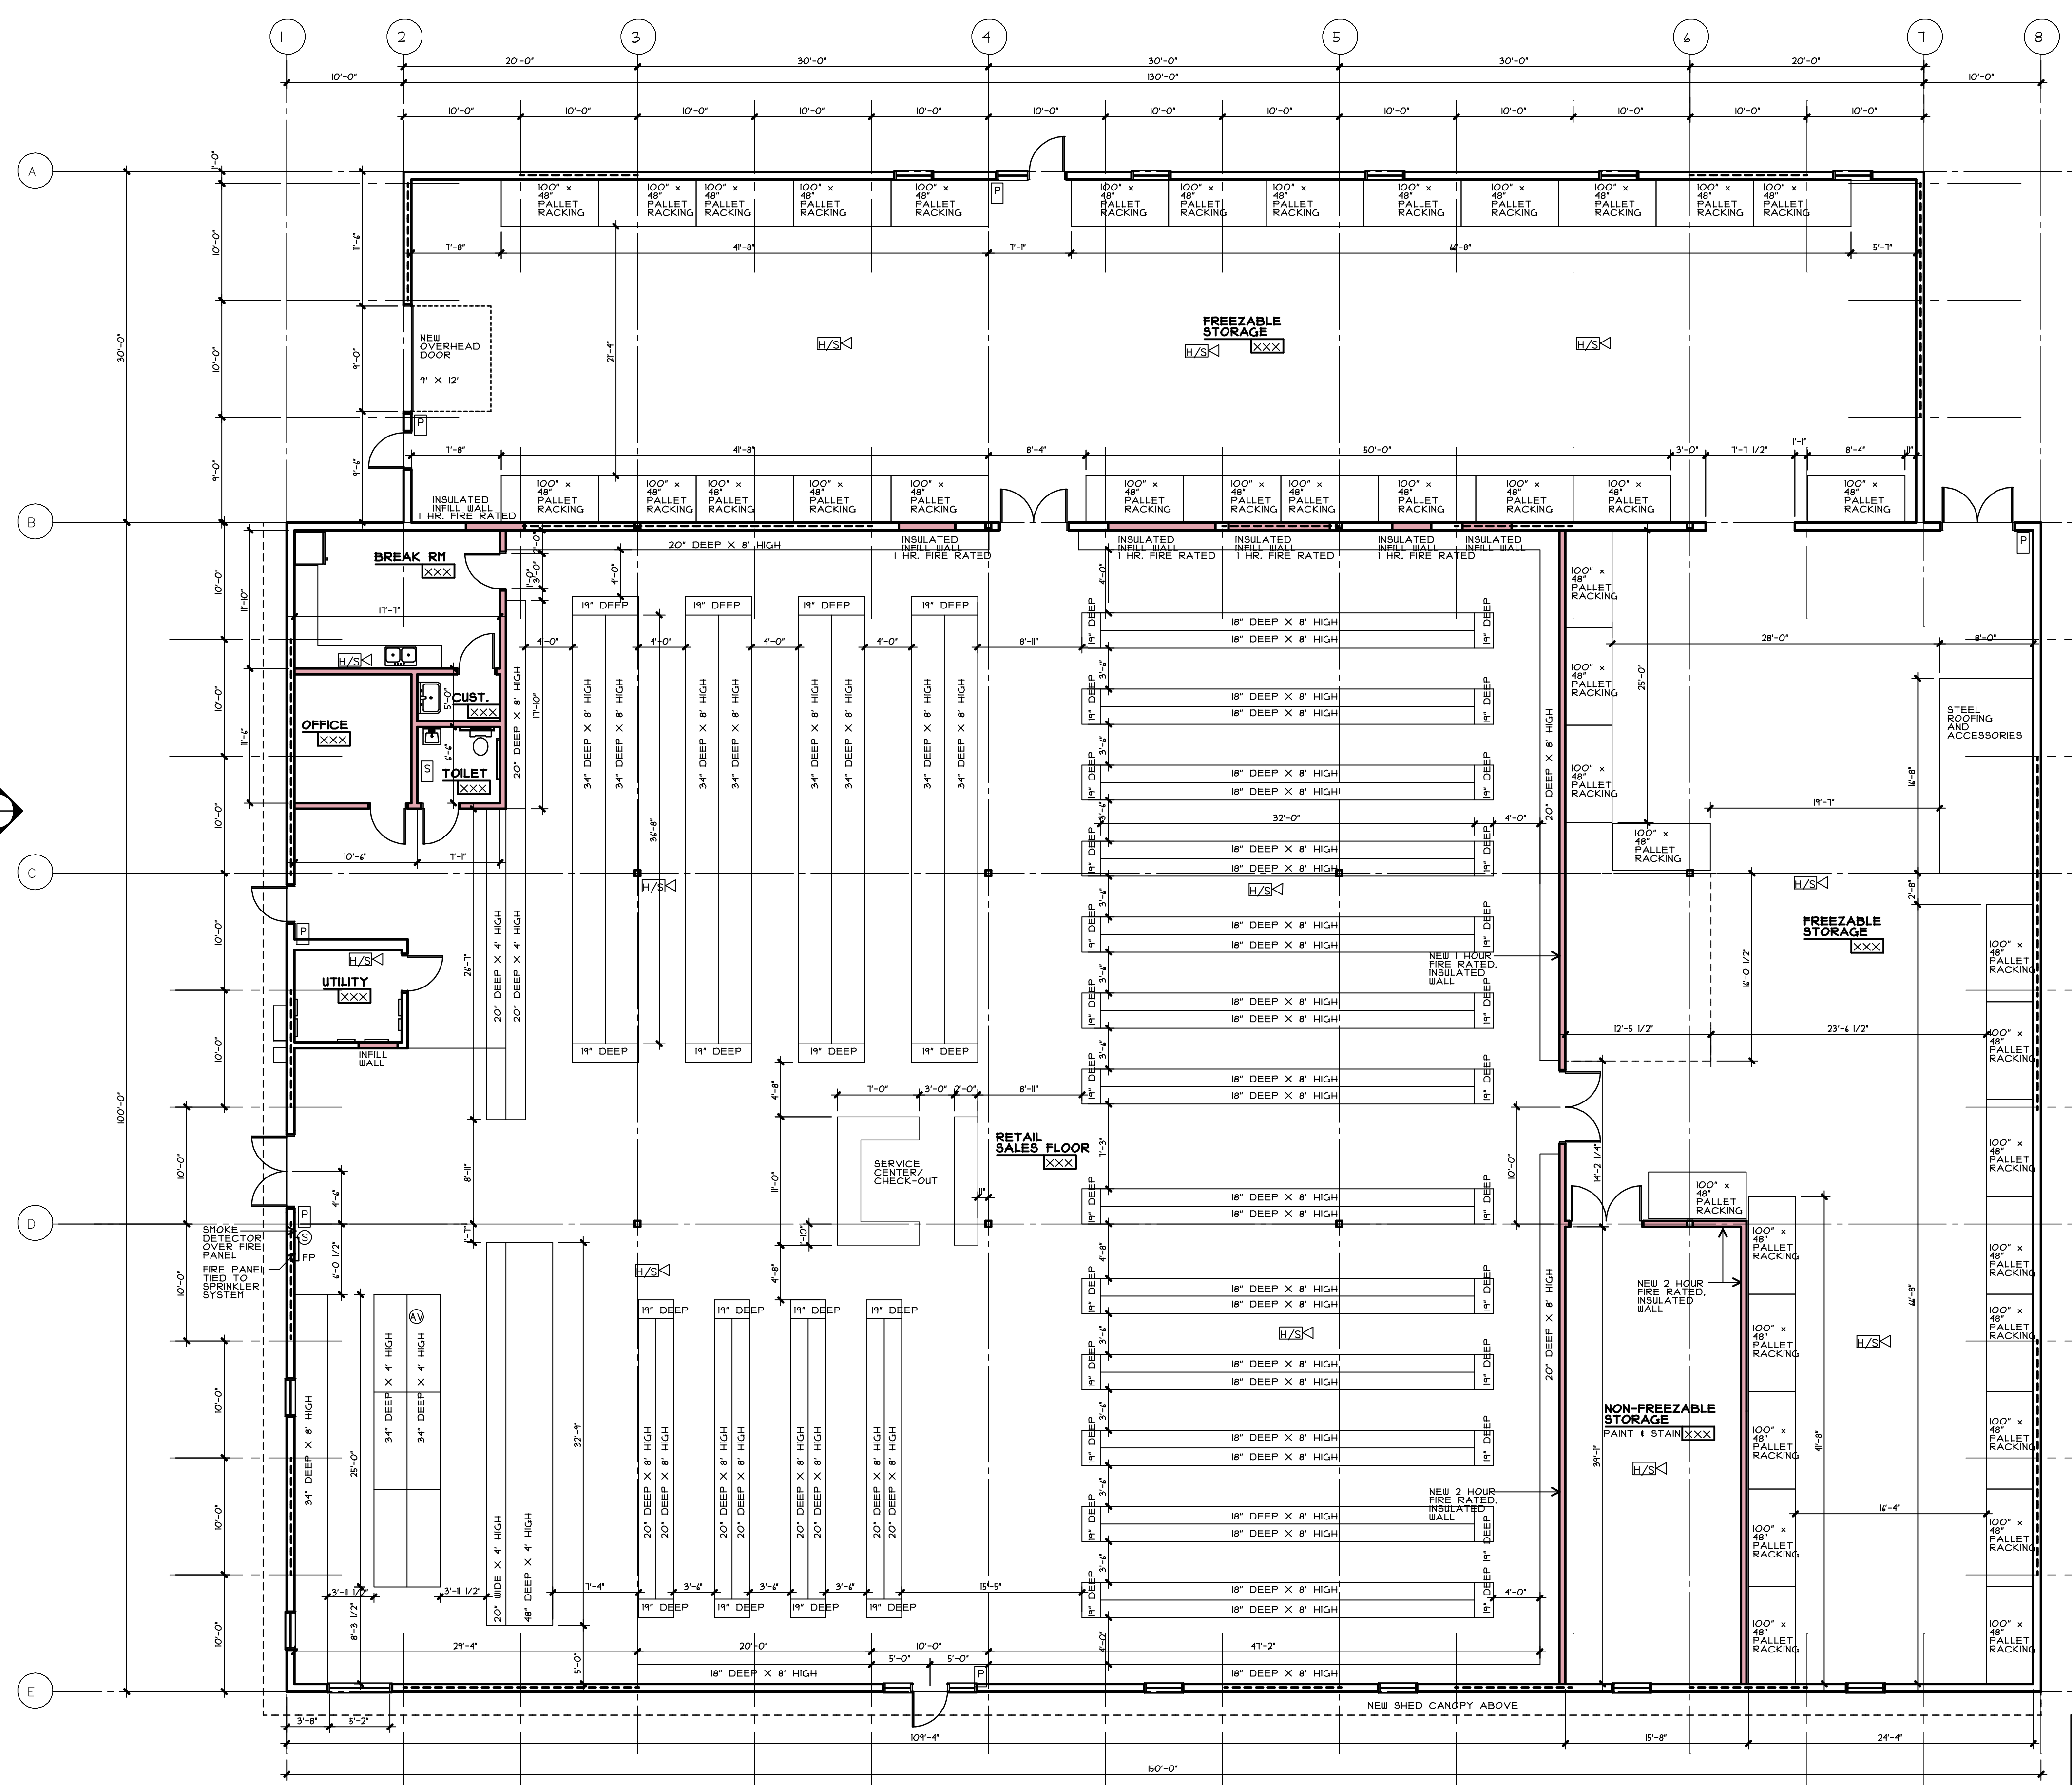

FIRST FLOOR PLAN
1/8" = 1'-0"



NOTES:
ALL COLUMNS 4" X 4" STEEL FRAME BUILDING BY MUOX
10,130 SF OF MERCANTILE, 1 STORY BUILDING IS FULLY SPRINKLERED
7335 SF STORAGE GROUP S - ORDINARY HAZARD 1 STORY BUILDING IS FULLY SPRINKLERED
630 SF STORAGE - HAZARDOUS GROUP H FOR COMBUSTIBLE LIQUIDS CLASS II-A 1 STORY BUILDING IS FULLY SPRINKLERED
MERCANTILE, GROUP M
3,000-50,000 SQUARE FEET
1 HOUR FIRE SEPARATION BETWEEN OTHER SPACES BECAUSE BUILDING IS FULLY SPRINKLERED
ORDINARY HAZARD
TRAVEL DISTANCES NOT MORE THAN 250' TO EXIT
EXIT THROUGH STORAGE IS ALLOWED IF A 44' AISLE WITH FIXED BARRIERS IS CONTINUOUSLY MAINTAINED
HAZARDOUS STORAGE, GROUP H
630 SF STORAGE OF COMBUSTIBLE LIQUIDS CLASS II-A 1 STORY BUILDING IS FULLY SPRINKLERED
2 HOUR FIRE SEPARATION BETWEEN OTHER SPACES BECAUSE BUILDING IS FULLY SPRINKLERED

Legend:

P	PULL STATION
FP	FIRE PANEL
H/S	HORN/STROBE
S	STROBE
SD	SMOKE DETECTOR

