



NOTES:  
 ALL COLUMNS 6" X 6", STEEL FRAME BUILDING BY MUOX  
 3000-30000 SQUARE FEET  
 1 HOUR FIRE SEPARATION BETWEEN OTHER SPACES BECAUSE BUILDING IS FULLY SPRINKLERED  
 ORDINARY HAZARD  
 TRAVEL DISTANCE NOT MORE THAN 250' TO EXIT  
 2 EXITS REQUIRED  
 EXIT THROUGH STORAGE IS ALLOWED IF A 44" AISLE WITH FIXTURE BARRIERS IS CONTINUOUSLY MAINTAINED

HAZARDOUS STORAGE GROUP H  
 450 SF STORAGE - COMBUSTIBLE LIQUIDS CLASS II-A 1 STORY BUILDING IS FULLY SPRINKLERED  
 2 HOUR FIRE SEPARATION BETWEEN OTHER SPACES BECAUSE BUILDING IS FULLY SPRINKLERED

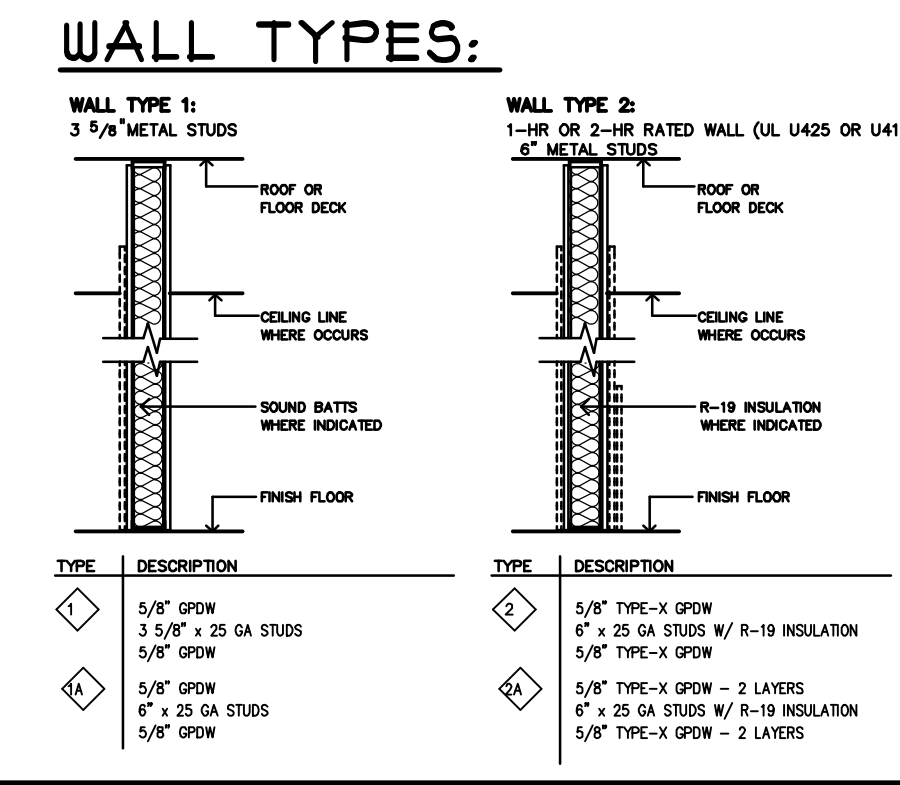

PARIS FARMERS UNION  
 55 WARREN AVENUE  
 PORTLAND, MAINE

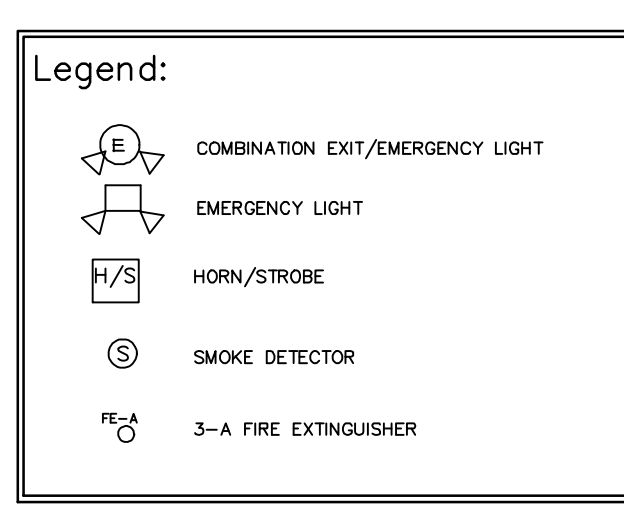

93 Pitt Street  
 Portland, ME 04103  
 207.747-5975 voice

822 Grover Hill Rd.  
 Bethel, ME 04217  
 207.824.7237 voice/fax  
 info@smithreuter.com

FIRST FLOOR PLAN

215-3

08/25/14

A2