
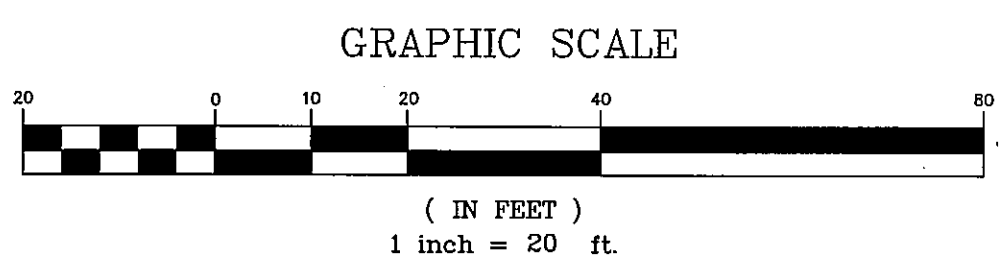


PLANT LIST


KEY	BOTANICAL NAME	COMMON NAME	SIZE
FO	FICIA OMARICA	SERBIAN SPRUCE	6'-1' HGT.
HA	HYDRANGEA MACRO PHYLLO	'TWIST AND SHOUT' HYDRANGEA	NO. 5 CONT.
JC	JUNIPERUS SCORPULARUM 'SKYROCKET'	SKYROCKET JUNIPER	5' HGT.
HH	HEMEROCALLIS 'HAPPY RETURNS'	HAPPY RETURNS DAYLILY	NO. 1 CONT.
RA	RHUS AROMATIC 'GRO-LOW'	FRAGRANT SUMAC	NO. 2 CONT. (3' O.C.)
VP	VIBURNUM FLICATUM VAR. TOMENTOSUM 'SHAFTA'	SHAFTA DABLEFILE VIBURNUM	2-3' HGT.

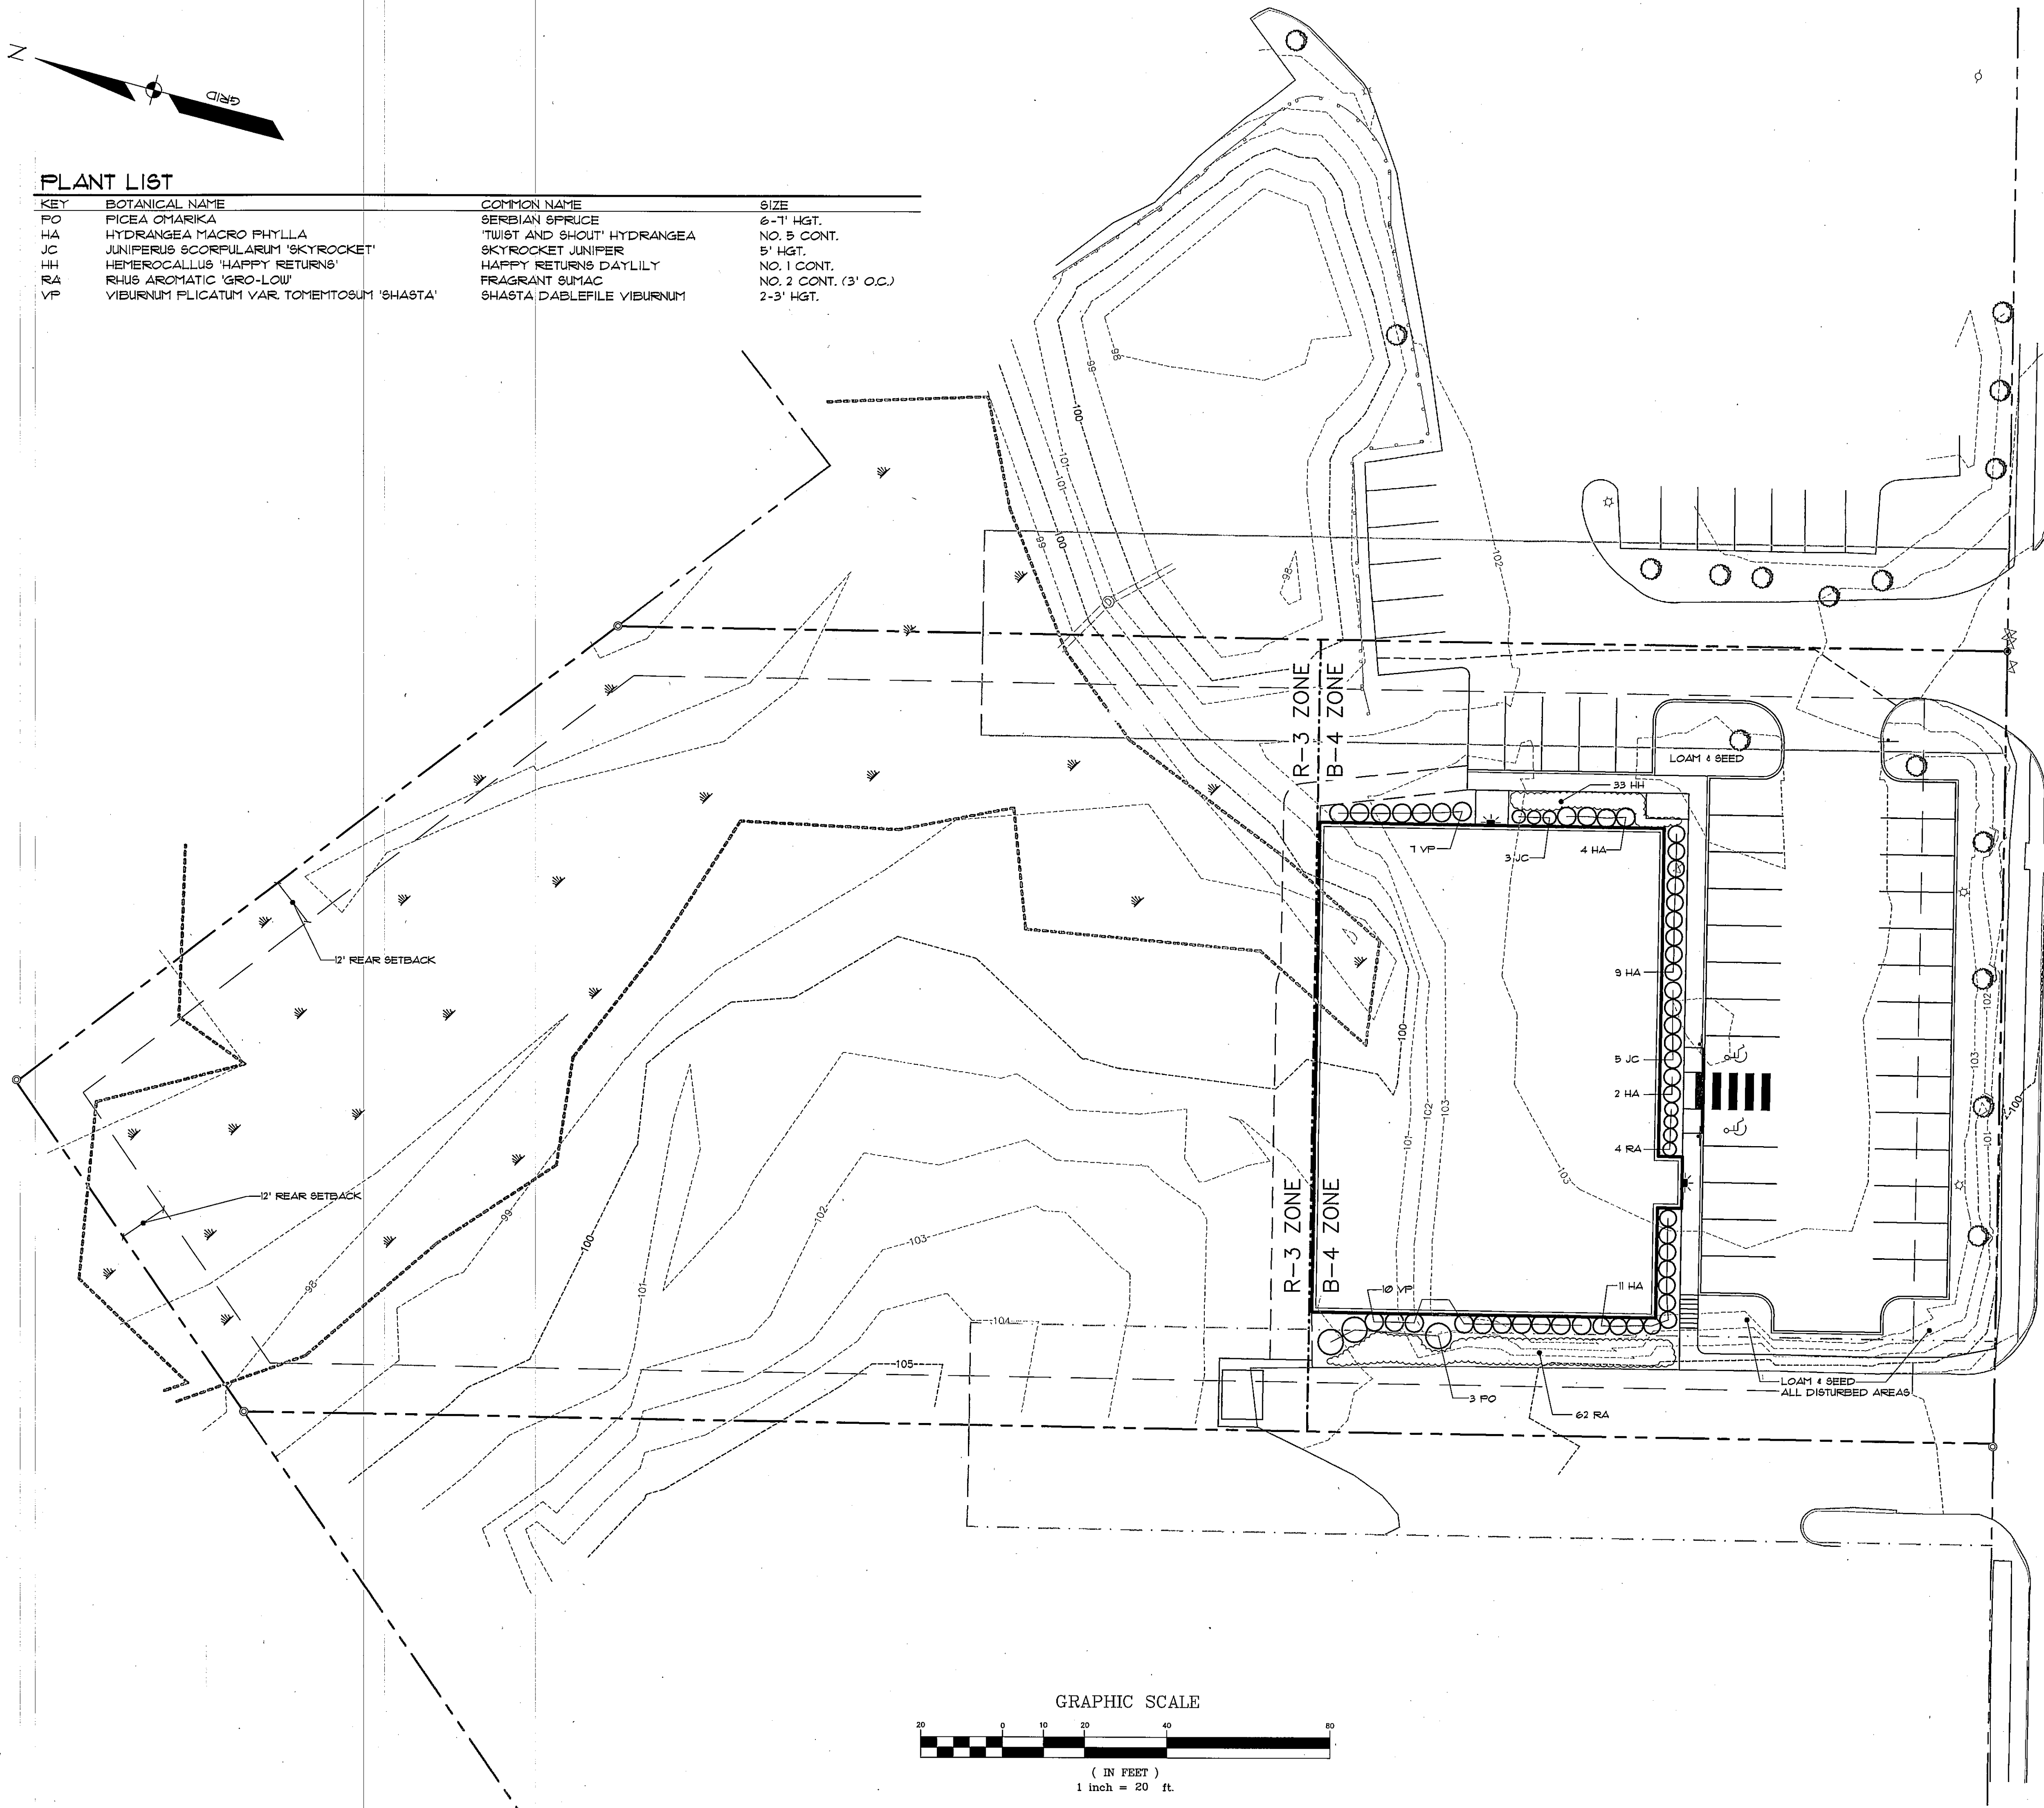

WARREN AVENUE

LEGEND

EXISTING	DESCRIPTION	PROPOSED
---	BOUNDARY LINE/ROW	---
---	ABUTTER LINE/ROW	---
---	SETBACK	---
---	EASEMENT	---
---	MONUMENT	---
---	IRON PIPE/ROD	---
---	BENCHMARK	---
---	SURVEY CONTROL	---
---	BUILDING	---
---	WETLANDS	---
---	EDGE WETLAND	---
---	SIGN	---
---	EDGE PAVEMENT	---
---	EDGE CONCRETE	---
---	PAVEMENT PAINT	---
---	GRAVEL ROAD	---
---	CURBLINE	---
---	TREELINE	---
---	CONTOURS	---
---	SPOT GRADE	---
---	STOCKADE FENCE	---
---	DECIDUOUS TREE	---
---	CONIFEROUS TREE	---
---	BOLLARD	---
---	GAS	---
---	GAS GATE VALVE	---
---	GAS METER	---
---	WATER	---
---	WATER GATE VALVE	---
---	WATER SHUT OFF	---
---	HYDRANT	---
---	SEWER	---
---	SEWER MH	---
---	STORM DRAIN	---
---	UNDERDRAIN	---
---	CATCH BASIN	---
---	DRAINAGE MH	---
---	OVERHEAD UTILITY	---
---	UNDERGROUND UTILITY	---
---	TRANSFORMER PAD	---
---	LIGHT POLE/WALL	---
---	UTILITY POLE	---
---	GUY	---
---	EG. BLANKET	---
---	FILTER BARRIER	---
---	RIFRAP	---

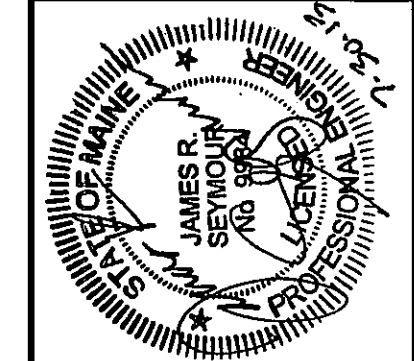

REV.	BY	DATE	REVISIONS PER CITY REVIEW COMMENTS
B	JRS	07-30-2013	STATUS:

THIS PLAN SHALL NOT BE MODIFIED WITHOUT WRITTEN PERMISSION FROM SEBAGO TECHNICS, INC. ANY ALTERATIONS, AUTHORIZED OR OTHERWISE, SHALL BE AT THE USER'S SOLE RISK AND WITHOUT LIABILITY TO SEBAGO TECHNICS, INC.

SEBAGO TECHNICS
 WWW.SEBAGOTECHNICS.COM
 75 John Roberts Rd., Suite 1A
 Scarborough, NH 03875
 Tel: 603-200-2100 Fax: 603-200-2100

PROJECT NO. 12406 DESIGN CHKD. JRS DRAWN APP. JRS

LANDSCAPING PLAN
 OF:
EVOLUTION ROCK & FITNESS, LLC.
 65 WARREN AVENUE
 PORTLAND, MAINE
 FOR:
EVOLUTION ROCK & FITNESS, LLC.
 P.O. BOX 22
 CONCORD, NH 03302

DATE	SCALE
6-13-2013	1"=20'

SHEET 5 OF 8

12406L.dwg. TAE