
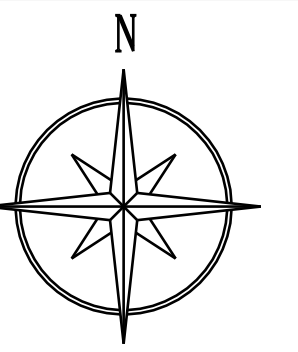


CODE REVIEW:
 BUILDING HEIGHT: 42'
 TYPE IIB CONSTRUCTION
 THEREFORE SPRINKLER SYSTEM REQUIRED

DIAGONAL = 145'-1", THEREFORE 2ND
 MEANS OF EGRESS MUST BE 72'-7"
 EXIT SEPARATION: 86'-9"

PLATFORM AND CUBBIES

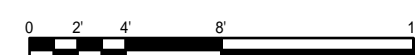

HILARY HARRIS, AIA
 LEED AP

PO BOX 22
 CONCORD, NH 03302
 PH: (603) 499-1239


EMAIL:
 hilyharris@gmail.com

EVO ROCK & FITNESS
 PORTLAND, ME

ISSUE

DATE	BY	REMARKS
01JUL13	HBH	PLANNING BOARD REVIEW
08APR14	HBH	FOR CONSTRUCTION
02JUN14	HBH	FOR CONSTRUCTION

DRAWING TITLE:
**1ST FLOOR
 LIFE SAFETY
 PLAN**

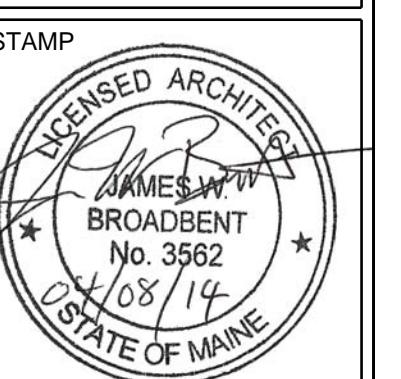

SCALE: 1/8"=1'-0"

DSN TEAM:

SHEET NUMBER:

A-1.4

FOR CONSTRUCTION