
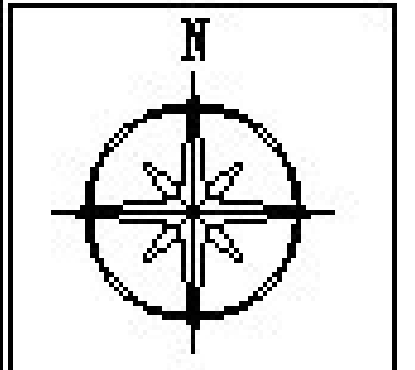


 Beam Smoke
 Smoke Detector

 Horn Strobe

 Ceiling Mounted Horn Strobe

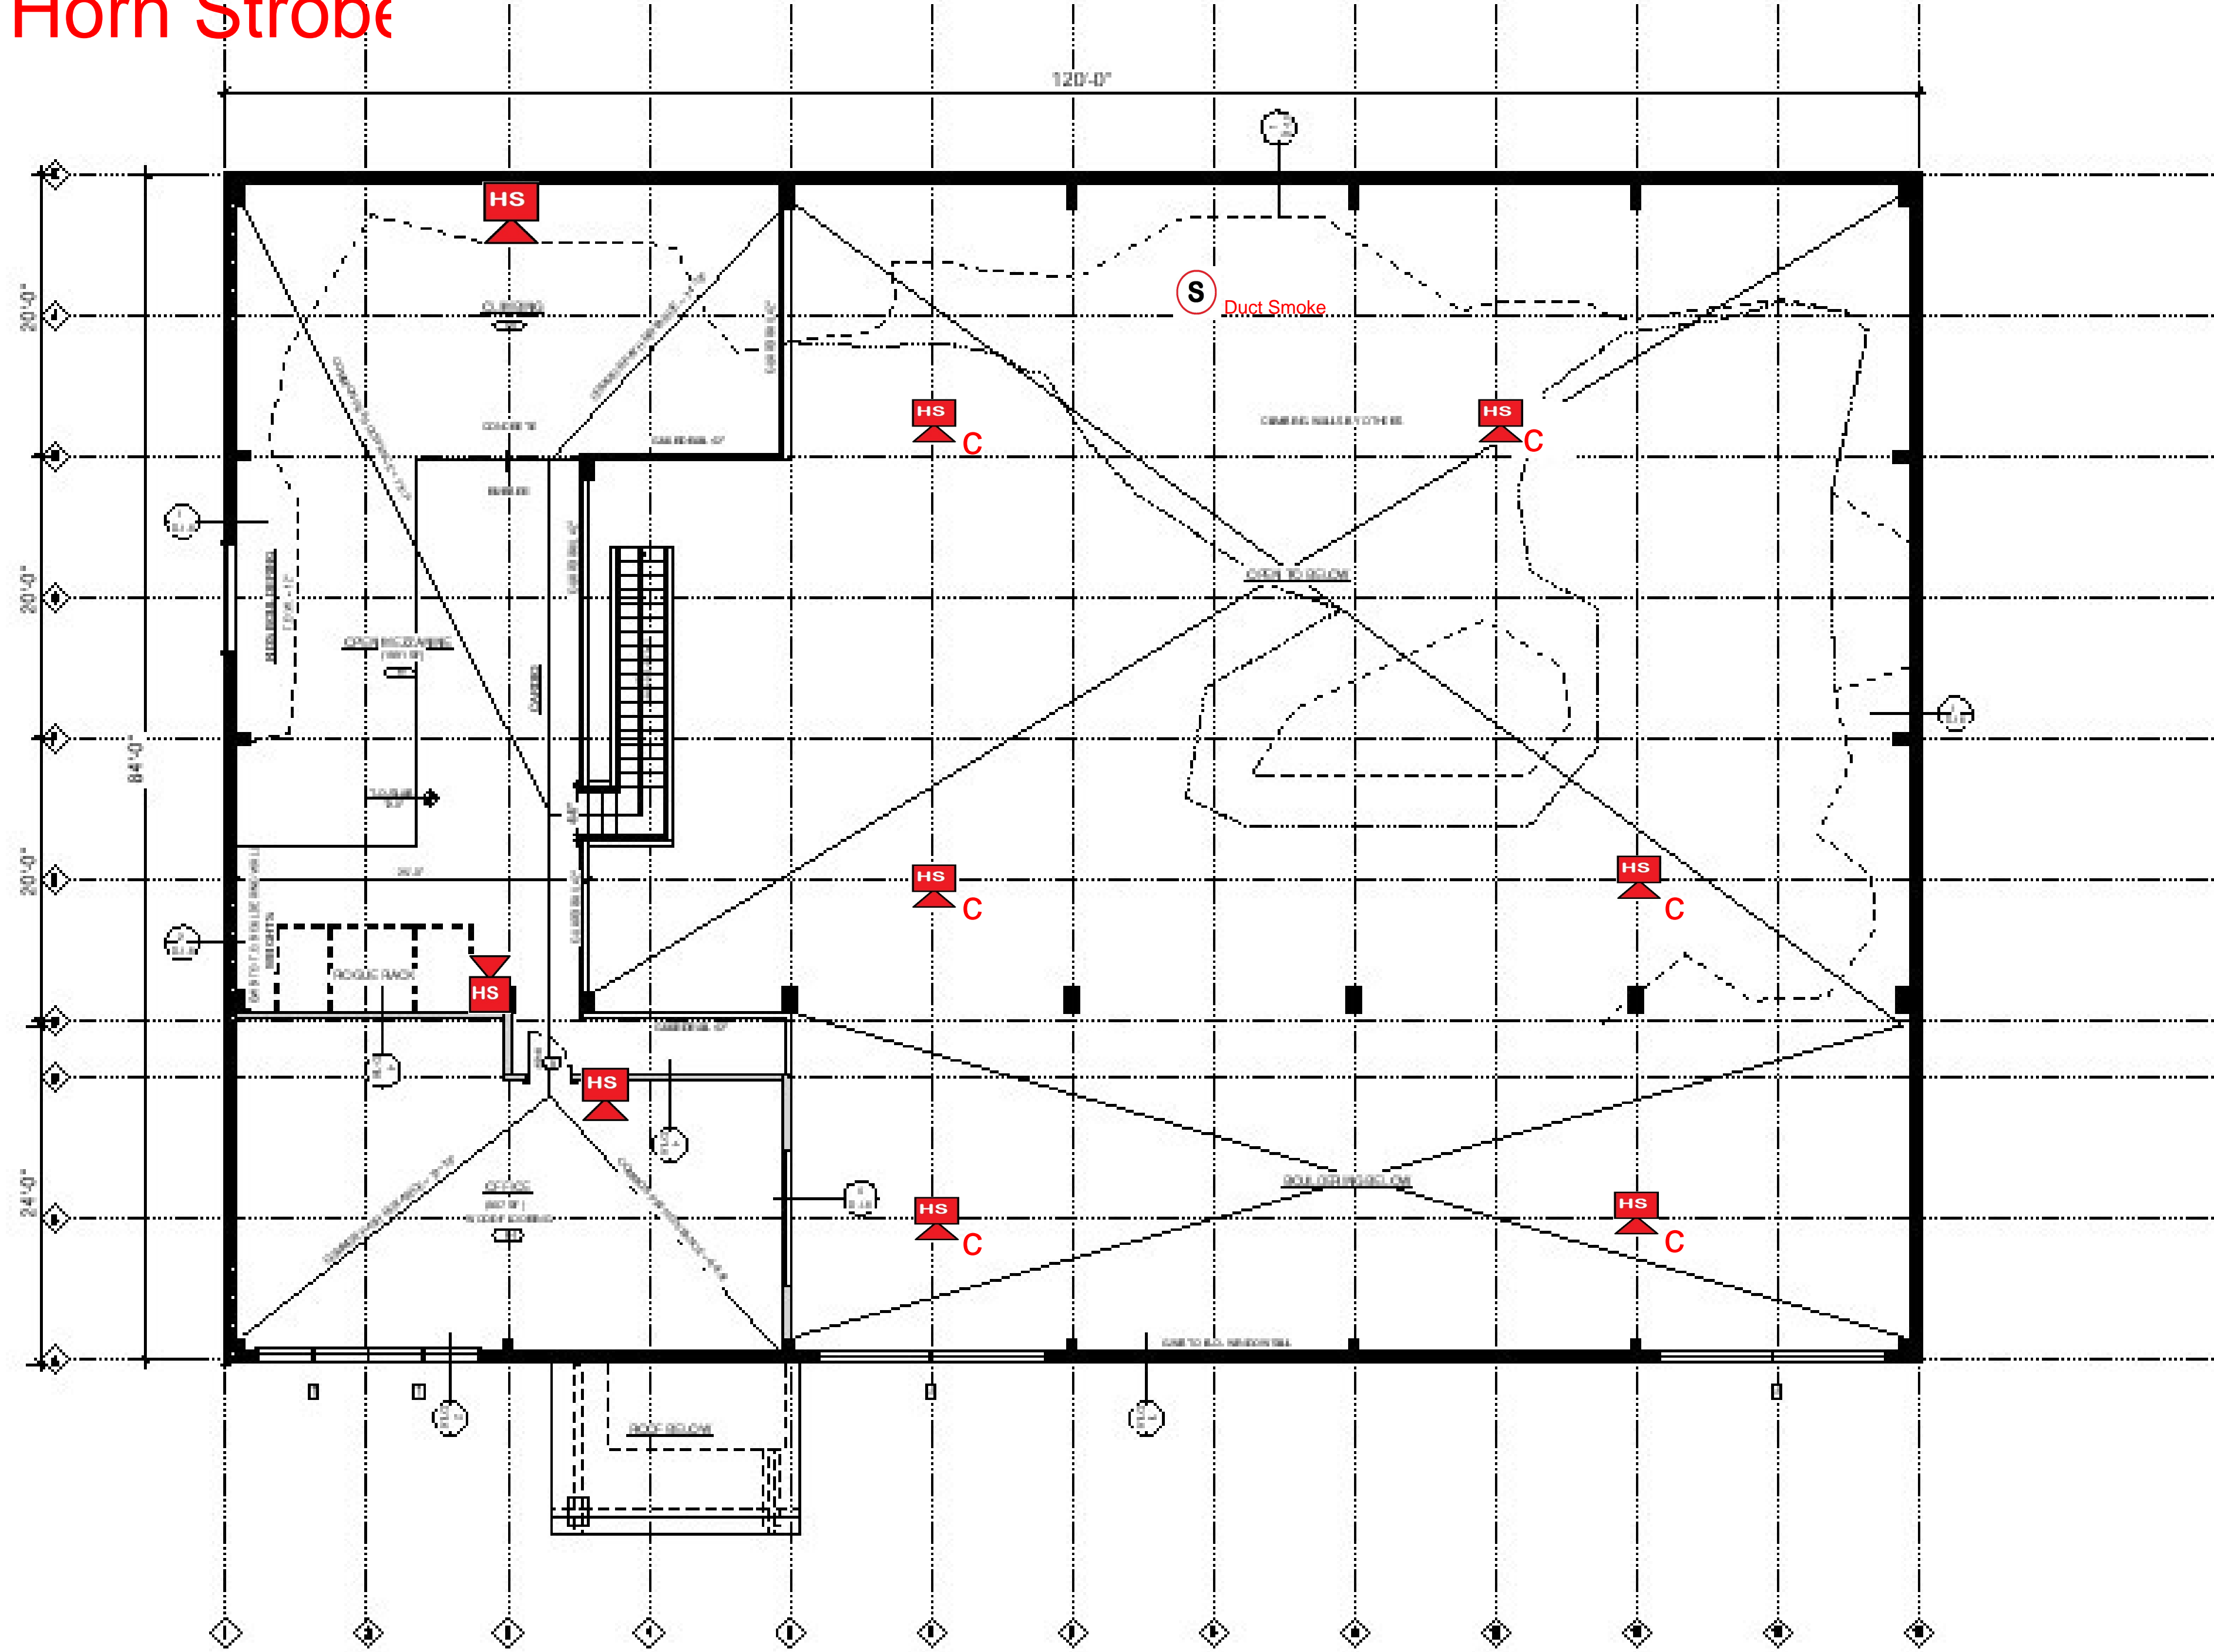


HILARY HARRIS, AIA
LEED AP
 PO BOX 22
 CONCORD, NH 03302
 PH: (603) 489-1239
 EMAIL:
 hharris@jpsll.com

EVO ROCK & FITNESS
 PORTLAND, ME

ISSUE	
REVISIONS	
PLANNING DESCRIPTION	
FOR CONSTRUCTION	
BY	
DATE	
DATE	
DATE	

DRAWING TITLE
MEZZANINE PLAN

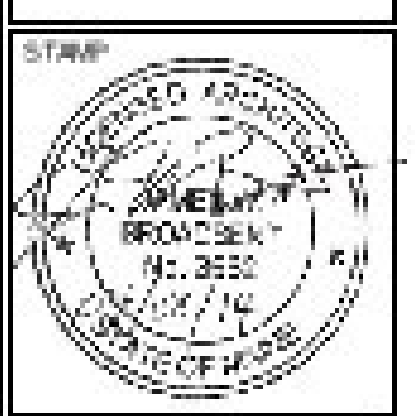

SCALE: 1/8"=1'-0"
 USM TYP.

SHEET NUMBER
A-1.2

FOR CONSTRUCTION