



- MP** MANUAL PULL STATION
- HS** HORN/STROBE
- ▶** STROBE
- Ⓢ** SMOKE DETECTOR

LIFE SAFETY NOTES:
 1. DIAGONAL = 145'-1", THEREFORE 2ND
 MEANS OF EGRESS MUST BE 72'-7"
 EXIT SEPARATION: 112'

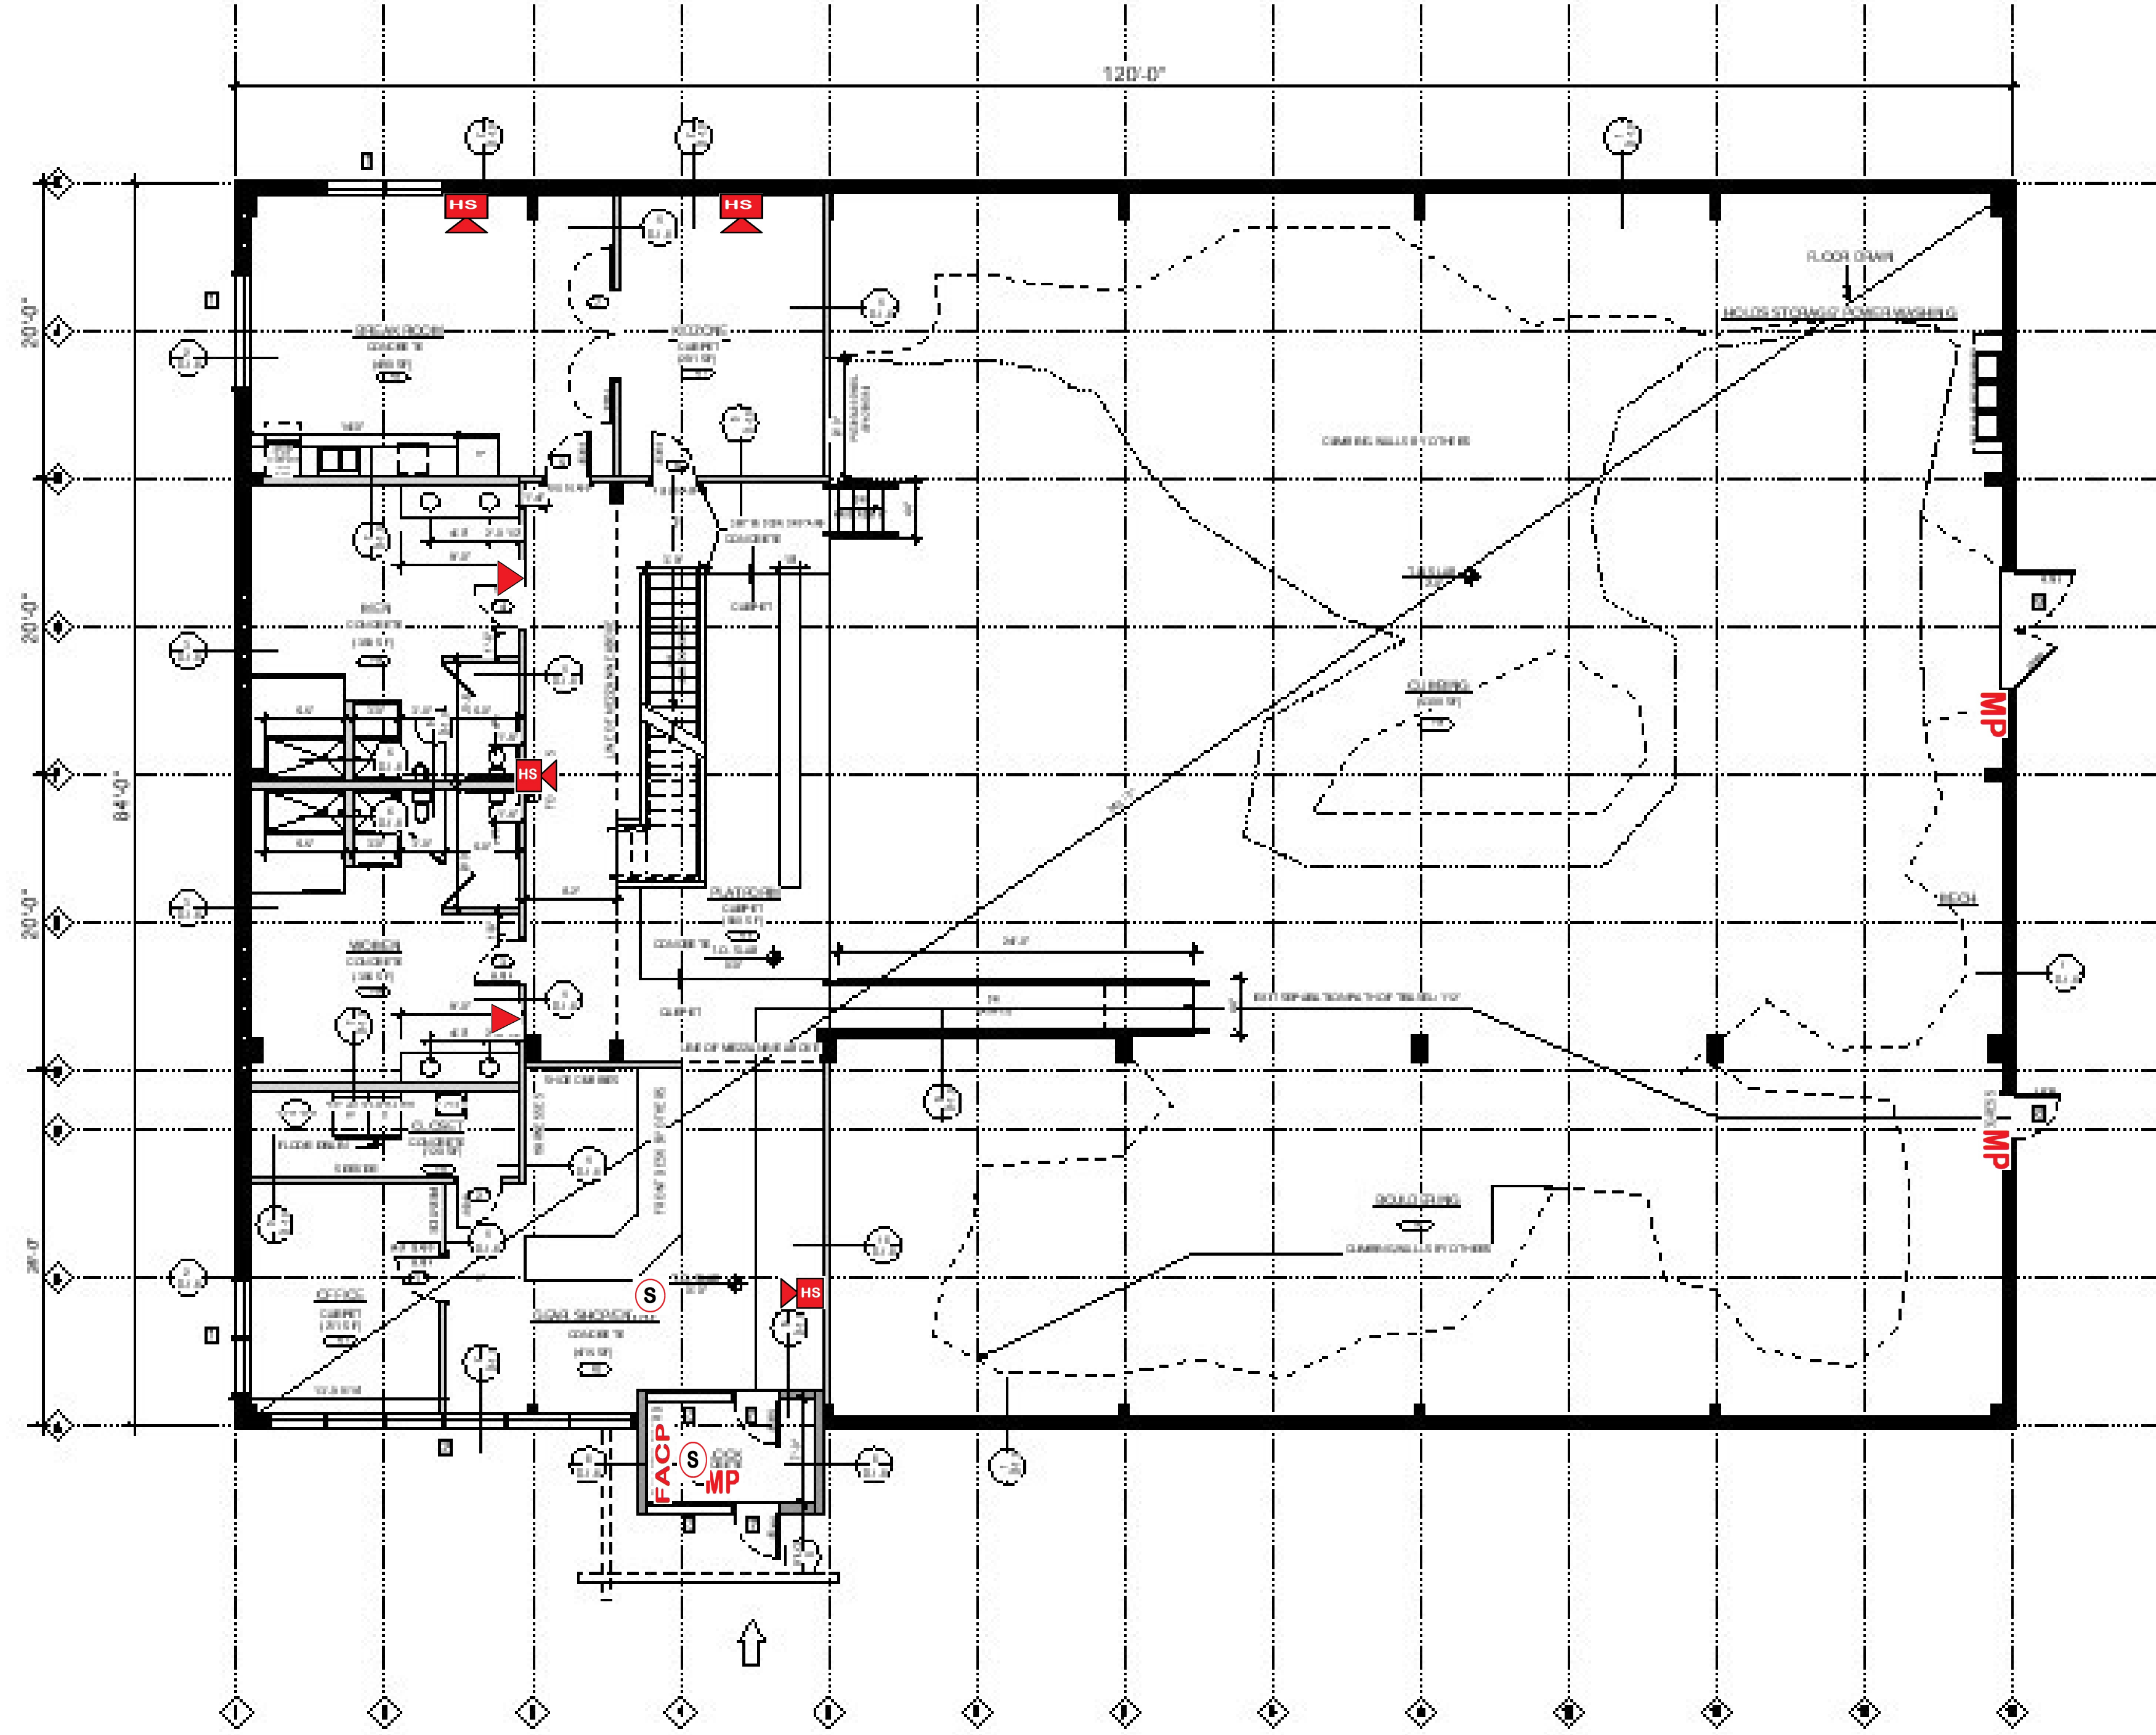

FOR CONSTRUCTION

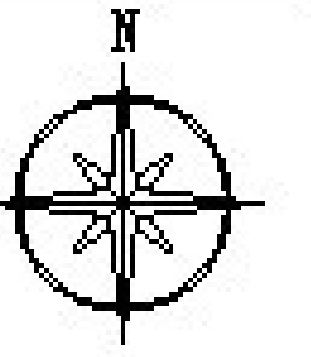

HILARY HARRIS, AIA
 LEED AP

PO BOX 22
 CONCORD, NH 03302
 PH: (800) 499-1239

EMAIL:
 hharris@yellow.com


EVO ROCK & FITNESS
 PORTLAND, ME

ISSUE

DATE	BY	REVISIONS

DRAWING TITLE

1ST FLOOR
 PLAN

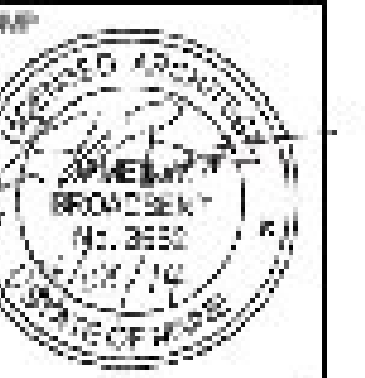

SCALE: 1/8"=1'-0"

DATE:

SHEET NUMBER

A-1.1