




REAR ELEVATION

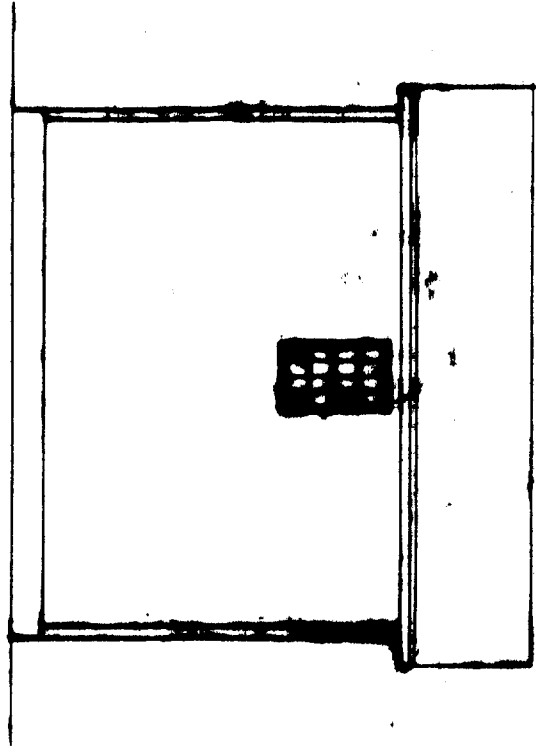


FRONT ELEVATION

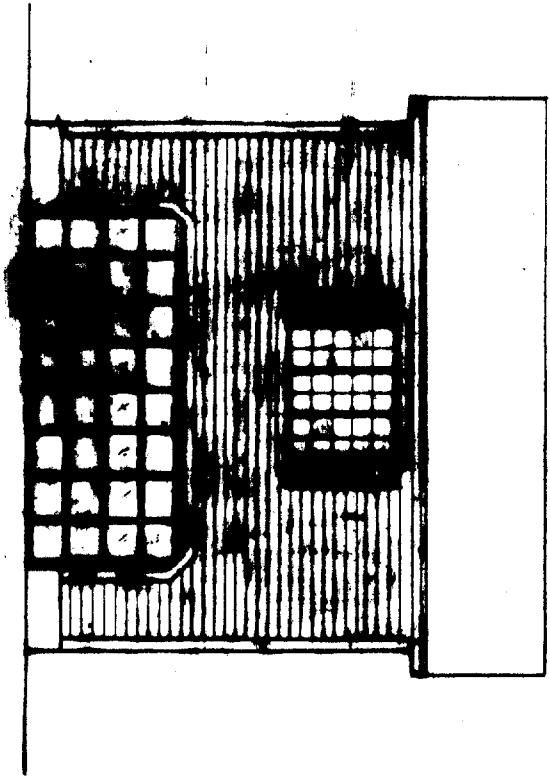

LEFT SIDE ELEVATION

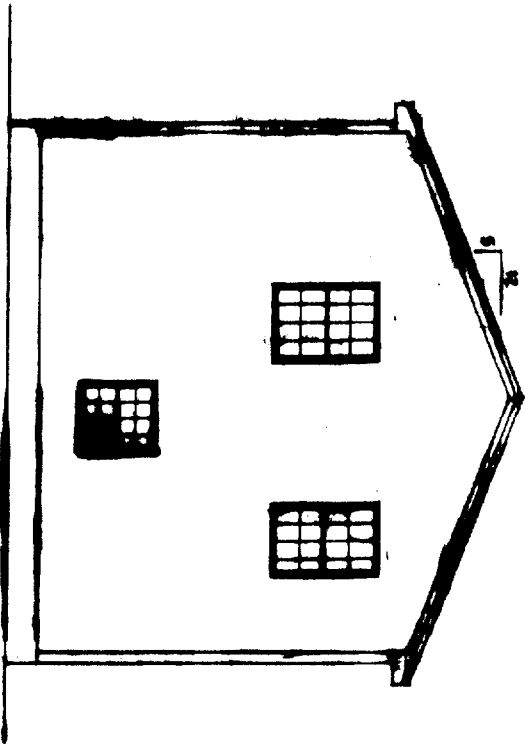


RIGHT SIDE ELEVATION

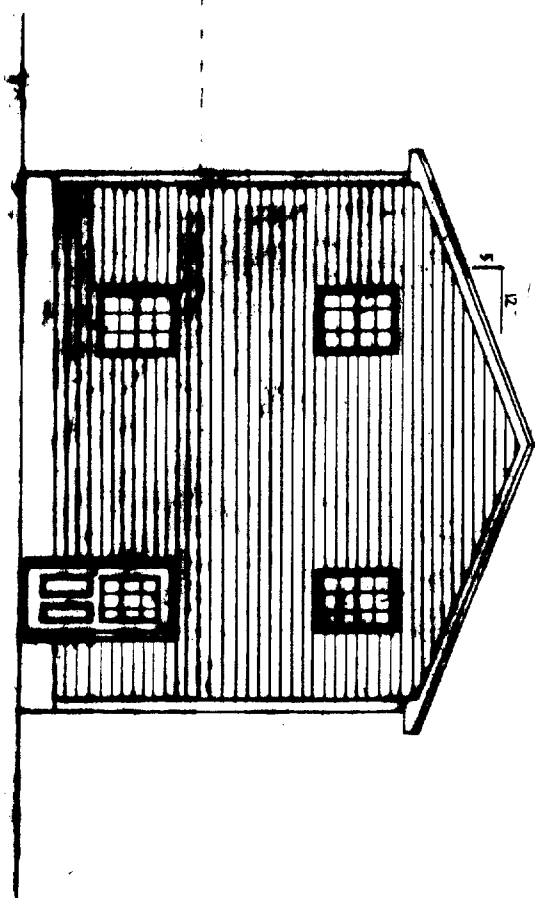



24' x 24' GARAGE WITH BONUS ROOM ABOVE

PREPARED FOR: TIM VEILLEUX


NOTE:
THESE DRAWINGS ARE FOR GENERAL REFERENCE ONLY. THE CONTRACTOR IS RESPONSIBLE FOR VERIFYING ALL DIMENSIONS AND BUILDING CODES BEFORE CONSTRUCTION.

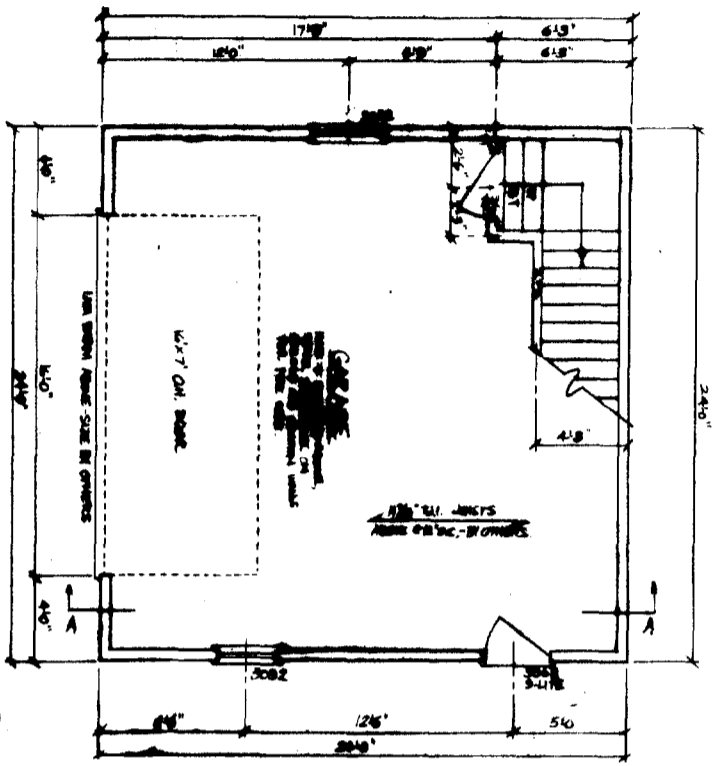

FIRST FLOOR PLAN

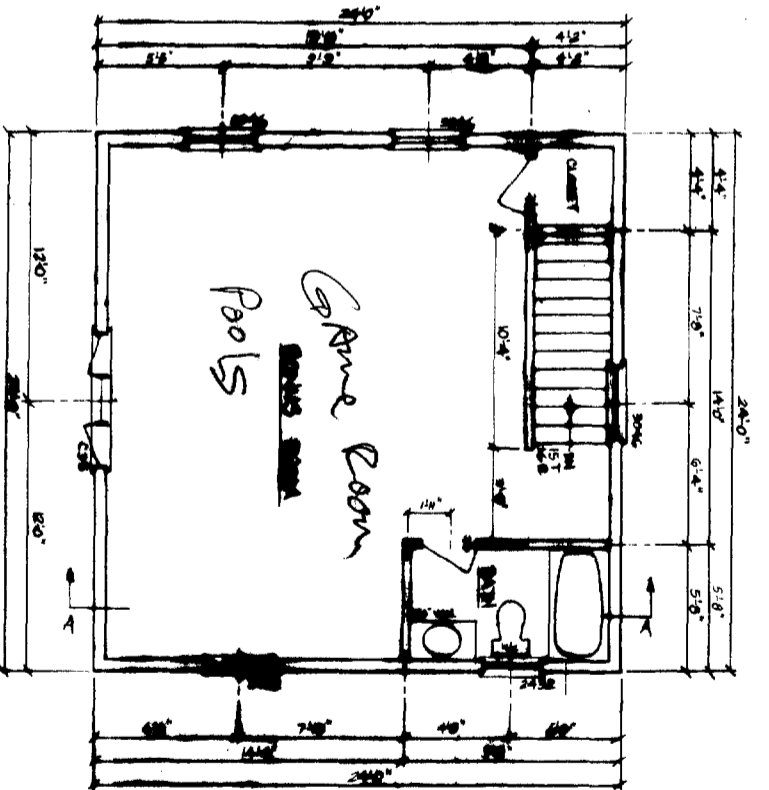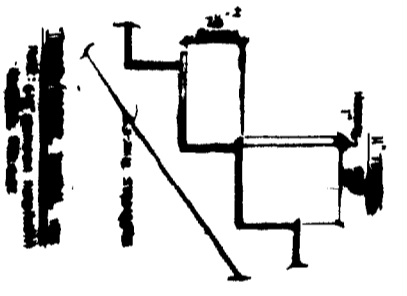


SECOND FLOOR PLAN

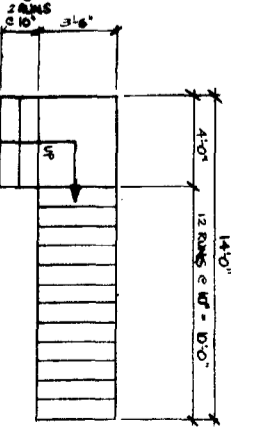


NOTE:
-11" TREADS PER
DEFAULT TO THE
LEFT & RISERS
-7 1/2" & RISERS


STAIR HEADROOM - LANDING

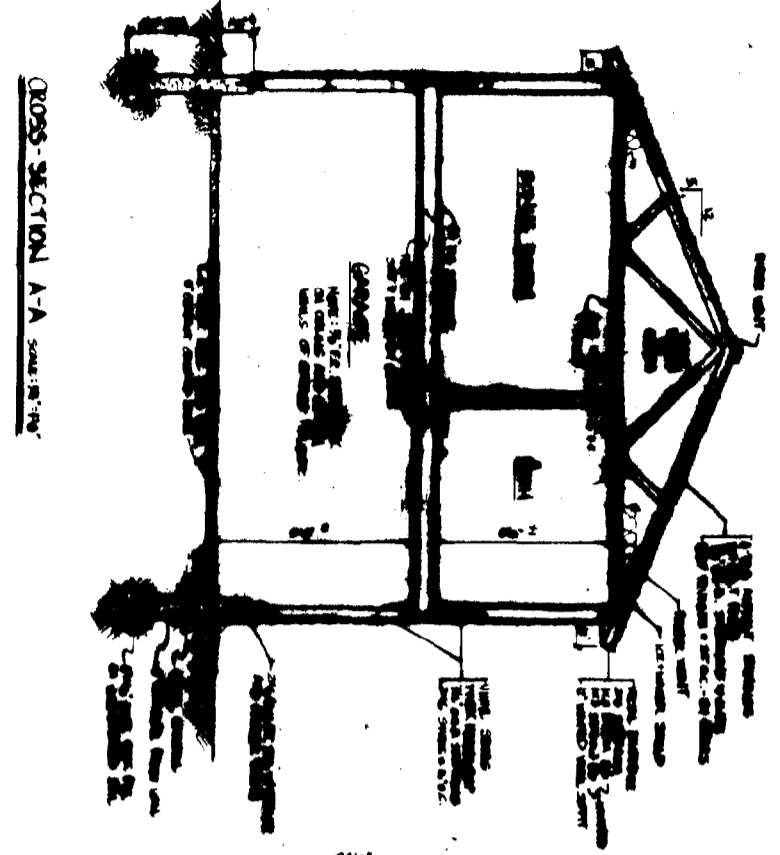

CROSS-SECTION A-A

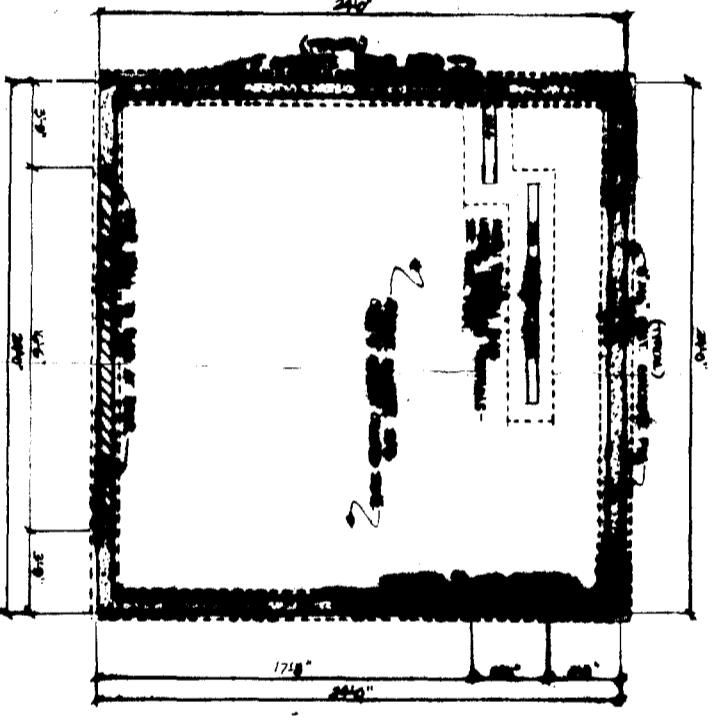

RENOVATION PLAN

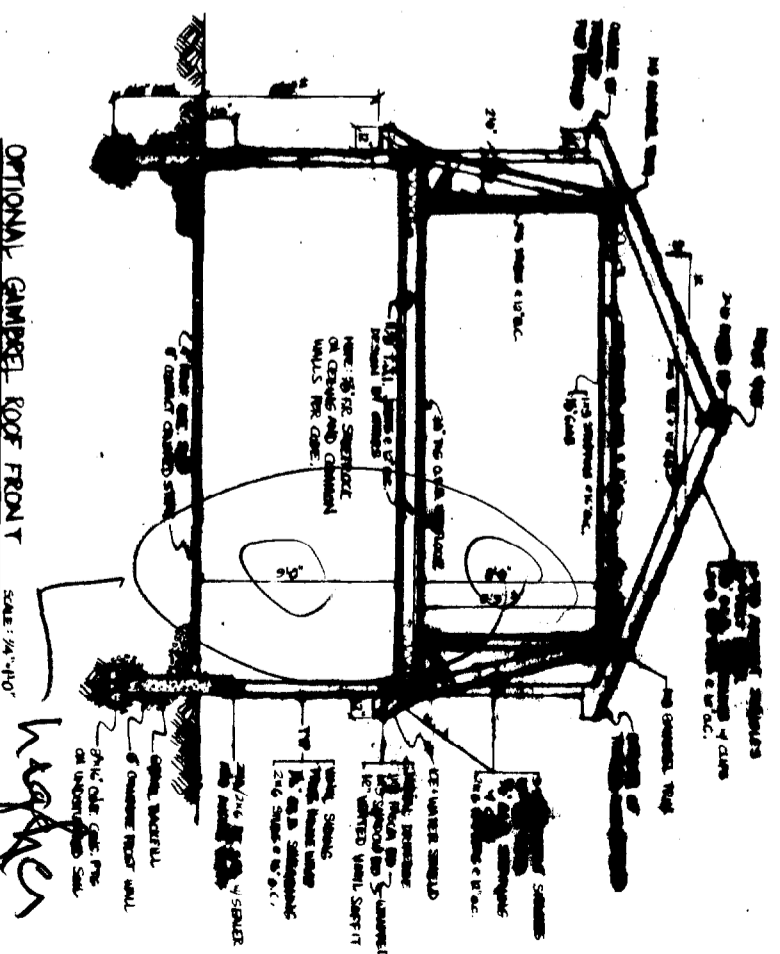

OPTIONAL GAMBLE ROOF FRONT

REVISION NUMBER 2003
-24' x 24' GARAGE, STAIRS & GAME ROOM
WITH BONUS ROOM ABOVE. CHANGES
TO A 24' x 24' GARAGE WITH STAIRS
AND GAME ROOM ABOVE.
-11" TREADS PER DEFAULT TO THE
LEFT & RISERS - 7 1/2" & RISERS

Wagner
Mar 18'

24' x 24' GARAGE WITH BONUS ROOM ABOVE

PREPARED FOR: TIM VEILLEUX

NOTE:
THESE DRAWINGS ARE FOR REFERENCE PURPOSES
ONLY. THE CONTRACTOR IS RESPONSIBLE FOR
VERIFYING ALL DIMENSIONS, SITE CONDITIONS
AND BUILDING CODES PRIOR TO CONSTRUCTION.