


Back View

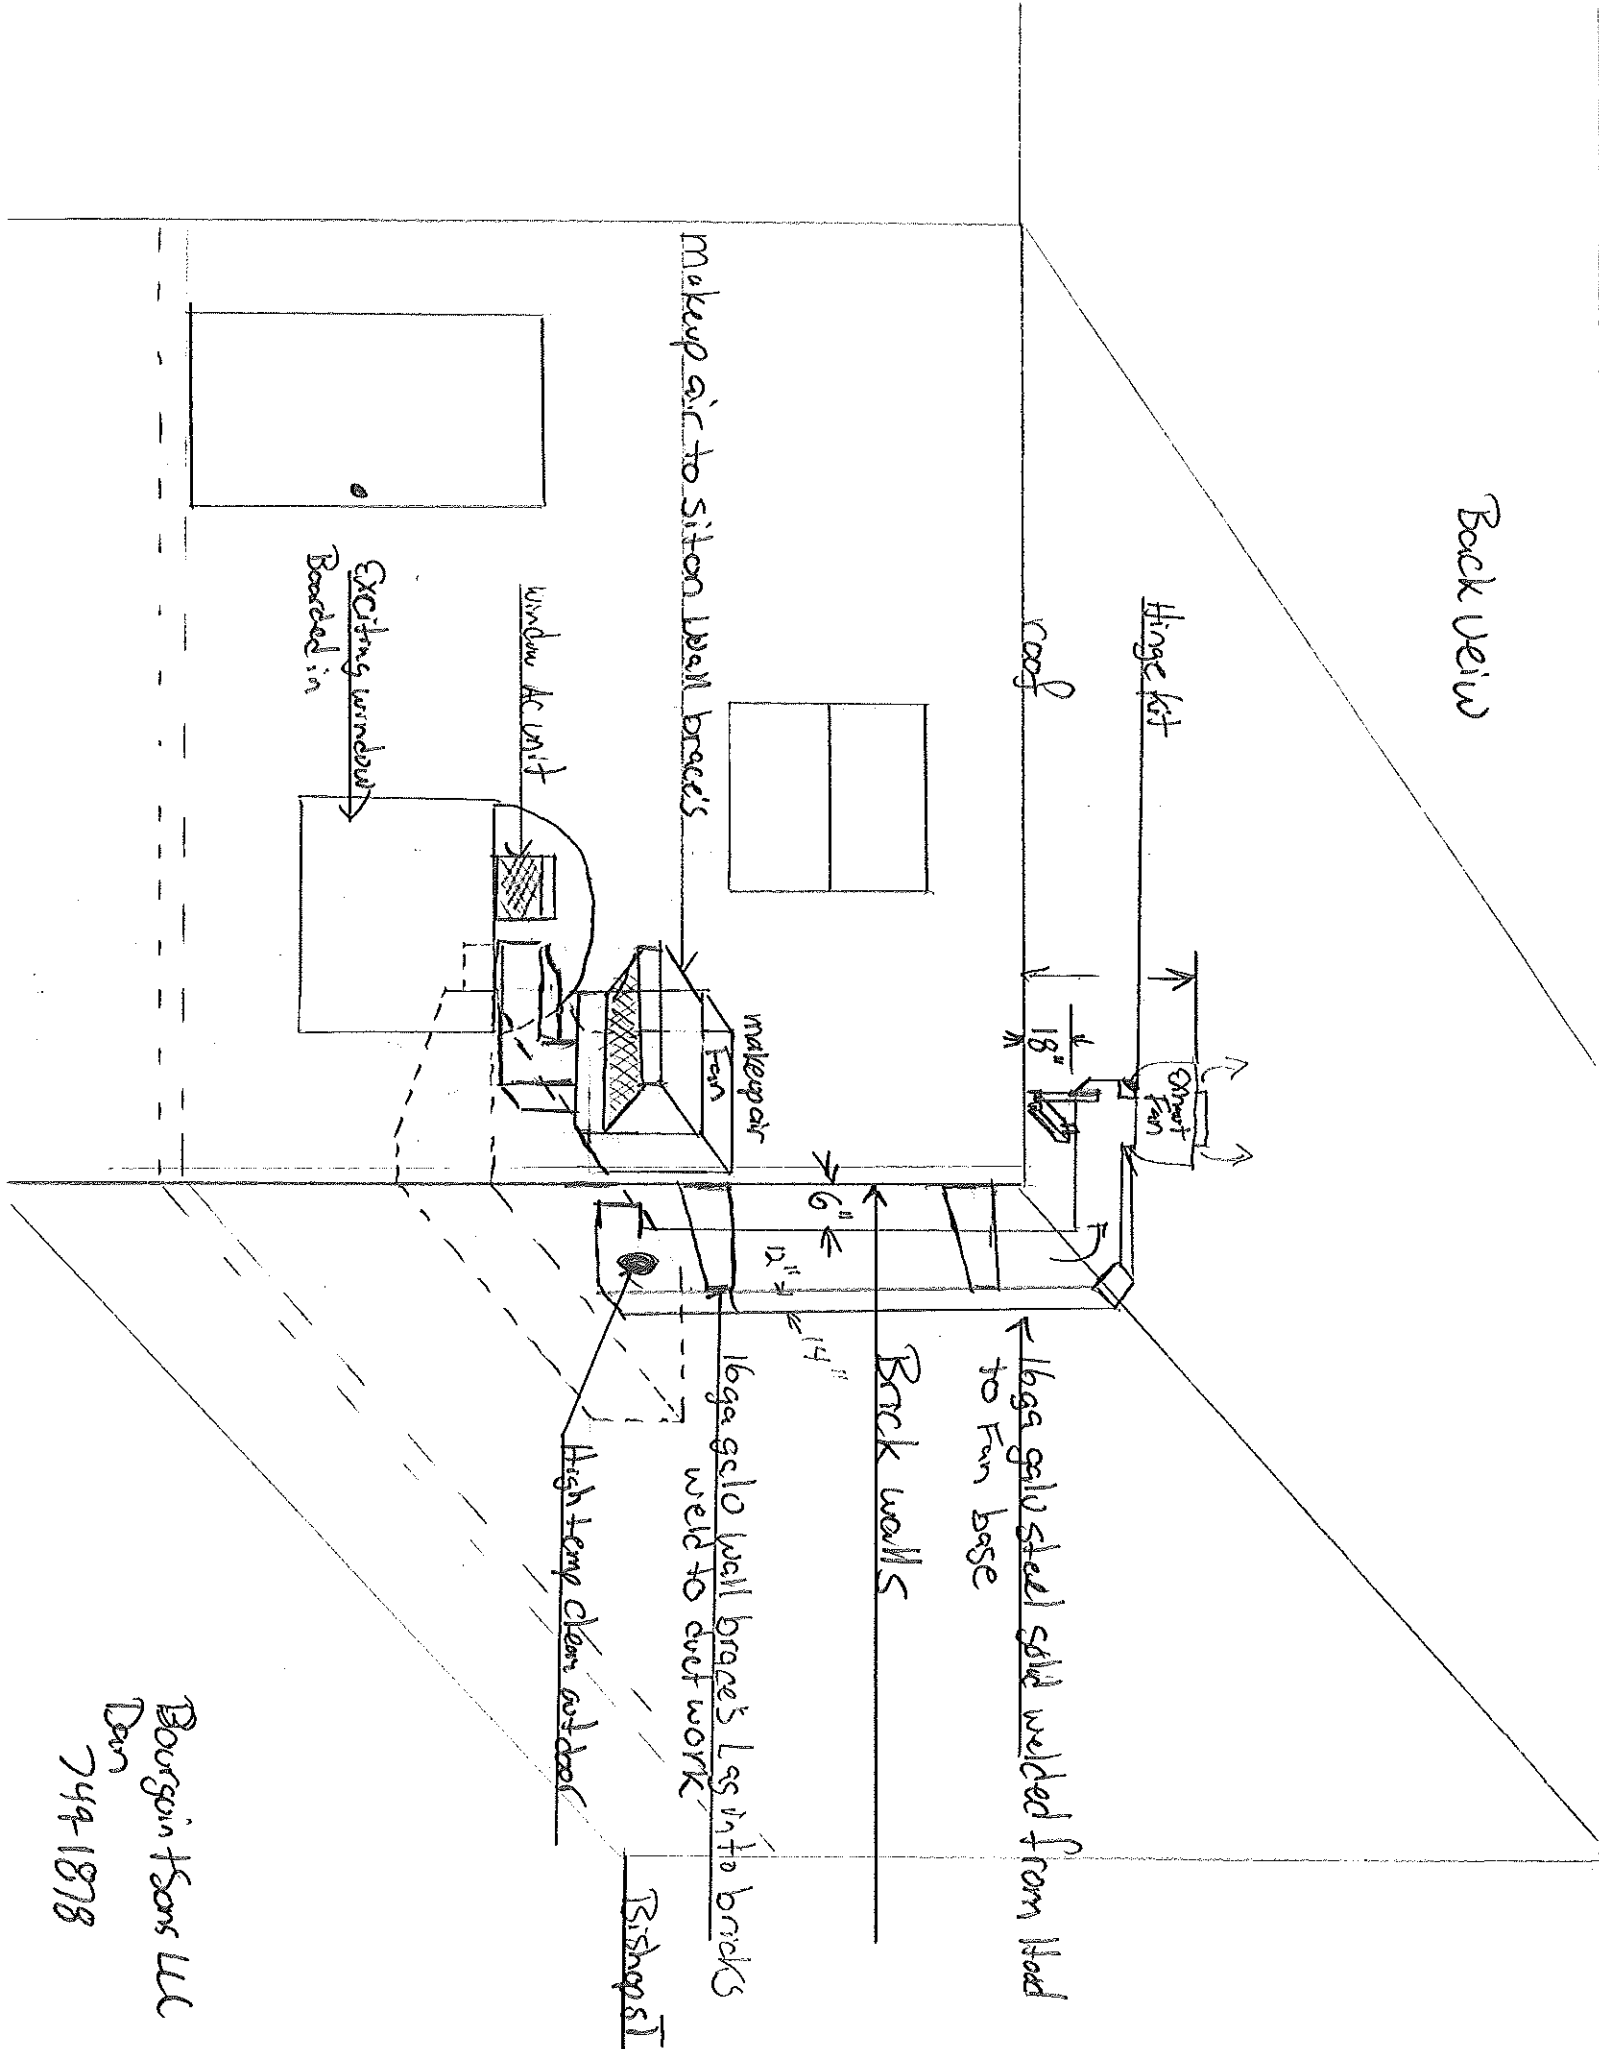

Bourgin Sons LLC
Dan
744 1878