


Bishop Street

Outside playSpace
for HT

← Parking lot →

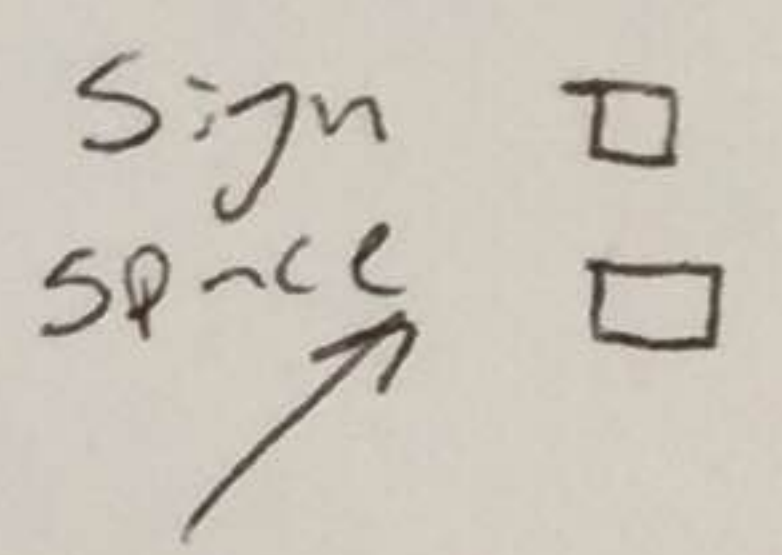

Outside playSpace
HT

Outside playSpace
HT

Bracket street
space

Building

Outside playSpace
HT

Outside playSpace
HT

Our current sign is
4' x 8'

Post are 20 feet tall
and from inside to inside of
The post is 103⁷/₈ inches