

STA 156+80.4

STA 155+29.4

STA 154+08.19

LOADING DOCK

104.78' (105.08')

S07°42'00"W

S82°18'00"E 231.21'


BASELINE OF FEDERAL VALUATION SURVEY
DATED JUNE 30, 1918

EXISTING LAND OF BJG LLC
BOOK 12,901 PG. 175
40,894 S.F.

5/8"RF
0.31'

REMAINS OF PAVEMENT

179.78'
S07°42'00"W
(182.02')

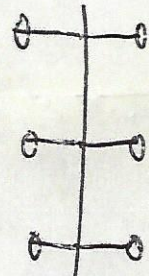

Direct vent out
Sidewalk

CONC STEPS

PAVEMENT

CONC SLAB

PAVEMENT

236.21'

N82°18'00"W

5/8"RF
0.24'

BISHOP STREET

TO FOREST AV