

ABBREVIATIONS

AB	ANCHOR BOLT	LAB	LABORATORY
AB	AIR BARRIER	LAM	LAMINATE(D)
AC	AIR CONDITIONING	LAV	LAVATORY
ADDL	ADDITIONAL	LB	POUND(S)
ADJ	ADJUSTABLE	LCC	LEAD COATED COPPER
AFF	ABOVE FINISHED FLOOR	LF	LINEAR FOOT
AH	AIR HANDLER	LH	LEFT HAND
AIB	AIR INFILTRATION BARRIER	LOC'N	LOCATION
ALT	ALTERNATE	LW	LIGHTWEIGHT (CMU)
ALUM	ALUMINUM	MS	MASONRY
AOR	AREA OF REFUGE	MATL	MATERIAL
APPROX	APPROXIMATE	MAX	MAXIMUM
ARCH	ARCHITECT(URAL)	MC	MEDICINE CABINET
ARND	AROUND	MCWF	MULTICOLOR WALL FINISH
AWP	ACOUSTICAL WALL PANEL	MDO	MEDIUM DENSITY OVERLAY
BD	BOARD	MECH	MECHANICAL
BF	BARRIER FREE	ME	MEDIUM
BIT	BITUMINOUS	MF	MEMBRANE FLASHING
BLDG	BUILDING	MFR	MANUFACTURER
BLKG	BLOCKING	MH	MANHOLE
BM	BENCHMARK	MIN	MINIMUM
BOT	BOTTOM	MISC	MISCELLANEOUS
BO	BOTTOM OF	MLDG	MOULDING
BRK	BRICK	MO	MASONRY OPENING
BRG	BEARING	MR	MOISTURE RESISTANT
B/S	BRICK SHELF	MRGB	MOISTURE RESISTANT GYPSUM BOARD
BSMT	BASEMENT	MS	MOP SINK
		MSF	METAL STUD FRAMING
		MTL	METAL
C.CRS	COURSE	NA	NORTH
CAB	CABINET	N	NOT APPLICABLE
CB	CATCH BASIN	NIC	NOT IN CONTRACT
CC	CENTER TO CENTER	NO	NUMBER
CF	CUBIC FOOT	NOM	NOMINAL
CFMF	COLD FORMED METAL FRAMING	NRC	NOISE REDUCTION COEFFICIENT
CJ	CONTROL JOINT	NTS	NOT TO SCALE
CL	CENTER LINE	O/	OVER
CLG	CELLING	OC	ON CENTER
CLR	CLEAR	OD	OUTSIDE DIAMETER
CMT	CERAMIC MOSAIC TILE	OFS	OVERFLOW SCUPPER
CMU	CONCRETE MASONRY UNIT	OP	OPAQUE
CO	CLEAN-OUT	OH	OVERHEAD
COL	COLUMN	OPH	OPPOSITE HAND
CONC	CONCRETE	OPNG	OPENING
CONC/C	COLOR CONCRETE	OPP	OPPOSITE
CONT	CONTINUOUS OR CONTINUE	OPS	OPERABLE PANEL SYSTEM
CONTR	CONTRACTOR		
CPT	CARPET	P.PTD	PAINT
CS	COUNTERSINK	PC	PRECAST CONC.
CSMT	CASEMENT	PERF	PERFORATED
CT	CERAMIC TILE	PERIM	PERIMETER
CWT	CERAMIC WALL TILE	PRKG	PARKING
CUH	CABINET UNIT HEATER	PL	PLATE
CY	CUBIC YARD	PLAM	PLASTIC LAMINATE
		PLYWD	PLYWOOD
DBL	DOUBLE	PSF	POUNDS PER SQUARE FOOT
DC	DISPLAY CASE	PSI	POUNDS PER SQUARE INCH
DEMO	DEMOLISH, DEMOLITION	PT	PRESSURE TREATED
DF	DRINKING FOUNTAIN	PTD	PAPER TOWEL DISPENSER
DIA, DIAM	DIAMETER	PTN	PARTITION
DIM	DIMENSION	PVC	POLYVINYL CHLORIDE
DIV	DIVISION	PVMT	PAVEMENT
DMP	DEMOUNTABLE PARTITION	PWDR	POWDER ROOM
DN	DOWN		
DR	DOOR	QR	QUARTER ROUND
DTL	DETAIL	QT	QUARRY TILE
DWG	DRAWING	QTZ	QUARTZ TILE
DWR	DRAWER		
E	EAST	RE:	REFERENCE
EA	EACH	REF	REFRIGERATOR
EF	EXHAUST FAN	REQ'D	REQUIRED
EMHO	ELECTRO MAGNETIC HOLD OPEN	REV	REVISION(S), REVISED
EIFS	EXTERIOR INSULATION FINISH SYSTEM	RL	RAIN LEADER
EJ	EXPANSION JOINT	RF	RUBBER FLOOR
EL	ELEVATION	RH	RIGHT HAND
EP	EPOXY PAINT	RM	ROOM
ELEC	ELECTRICAL	RO	ROUGH OPENING
ELEV	ELEVATOR	ROW	RIGHT OF WAY
EMER	EMERGENCY		
ENCL	ENCLOSED/ENCLOSURE	S	SOUTH
EQ	EQUAL	SAT	SUSPENDED ACOUSTICAL TILE
EQUIP	EQUIPMENT	SC	SOLID CORE
EXH	EXHAUST	SCONC	SEALED CONCRETE
EXIST	EXISTING	SCHED	SCHEDULE
EXT	EXTERIOR	SD	STORM DRAIN, SOAP DISPENSER
EW	EYEWASH	SECT	SECTION
EWG	ELECTRIC WATER COOLER	SF	SQUARE FOOT
		SGL	SAFETY GLASS
FB	FIRE BLANKET	SH	SHOWER
FBO	FURNISHED BY OWNER	SHT	SHEET
FCS	FLOOR COATING SYSTEM	SHTHG	SHEATHING
FD	FLOOR DRAIN	SHM	SIMILAR
FE	FIRE EXTINGUISHER	SJMT	SEALANT
FEC	FIRE EXTINGUISHER AND CABINET	SNR	SANITARY NAPKIN RECEPTOR
FEE	FINISHED FLOOR ELEVATION	SP	SPECIAL PAINT
FG	FIBERGLASS	SPEC	SPECIFICATION
FHV	FIRE HOSE AND VALVE CABINET	SPKR	SPEAKER
FIN	FINISHED	SQ	SQUARE
FIN GR	FINISH GRADE	SS	STAINLESS STEEL
FLR	FLOORING	STC	SOUND TRANSMISSION CLASS
FNDN	FOUNDATION	STD	STANDARD
FP	FIREPROOFING	STL	STEEL
FQ	FACE OF	STOR	STORAGE
FRMG	FRAME(ING)	STR	STRUCTURAL
FRP	FIBER REINFORCED PLASTIC	STRCT	STRUCTURES/STRUCTURAL
FRT	FIRE RETARDANT TREATED	SUPT	SUPPORT
FRS	FRAME SIZE	SUSP	SUSPENDED
FSR	FLEXIBLE SHEET ROOFING	SV	SHEET VINYL
FT	FOOT(FEET)		
FTG	FOOTLONG	T	TOILET
FTR	FIN TUBE RADIATION	TB	TOWEL BAR
FUR	FURREDDING	TB	TACK-BOARD
FV	FIELD VERIFY	T&G	TONGUE & GROOVE
FWC	FABRIC WALL COVERING	TGL	TEMPERED GLASS
		THK	THICK(NESS)
GA	GAUGE	TO	TOP OF
GALV	GALVANIZED	TP	TOILET PARTITION
GB	GRAB BAR	TPD	TOILET PAPER DISPENSER
GBF	GROUND FACE CMU	TV	TELEVISION
GL	GLASS, GLAZING	TYP	TYPICAL
GWB	GYPSUM WALLBOARD		
		UCR	UNDER COUNTER REFRIGERATOR
HARD	HARDENER	UNO	UNLESS NOTED OTHERWISE
HB	HOSE BIBB	VB	VAPOR BARRIER/VINYL BASE
HC	HOLLOW CORE	VC	VALVE CABINET
HD	HEAD	VCT	VINYL COMPOSITION TILE
HDO	HIGH DENSITY OVERLAY	VERT	VERTICAL
HDWD	HARDWOOD	VPW	VENEER PLYWOOD
HDWR	HARDWARE	WVC	VINYL WALL COVERING
HM	HOLLOW METAL		
HORIZ	HORIZONTAL	W	WEST
HR	HAND RAIL	WI	WITH
HS	HIGH SCHOOL	WC	WATER CLOSET
HT	HEIGHT	WD	WOOD
HTG	HEATING	WGL	WIRE GLASS
HVAC	HEATING/VENTILATION/AIR CONDITIONING	WH	WATER HEATER
		WHD	WITHOUT
IBC	INSTALLED BY CONTRACTOR	WS	WATERSTOP
ID	INSIDE DIAMETER	WP	WATERPROOF
ID	INCH(S)	WWF	WELDED WIRE FABRIC
INCL	INCLUDE(D), (ING)	WWM	WELDED WIRE MESH
INFO	INFORMATION		
INSUL	INSULATED	YD	YARD
INT	INTERIOR	ZCC	ZINC-COATED COPPER
INV	INVERT		
JT	JOINT		
KIT	KITCHEN		

LEGEND

MATERIALS


	GRAVEL
	CONCRETE MASONRY UNIT
	BRICK
	CONCRETE
	SOIL
	STEEL
	WOOD FRAMING
	WOOD BLOCKING
	PLYWOOD
	GYPSUM BOARD
	BATT INSULATION
	RIGID INSULATION
	EXPANSION MATERIAL
	FINISH WOOD

FIRE RATING

	2 HOUR RATED FIRE SEPARATION
	1 HOUR RATED FIRE SEPARATION
	SMOKE PARTITION

SYMBOLS


	PLUMBING FIXTURE
	BARRIER FREE FIXTURE
101	ROOM NUMBER
101	DOOR NUMBER
	WINDOW TYPE; LETTER DESIGNATES EXTERIOR
	BORROWED LITE TYPES; DESIGNATED BY NUMBER
	FLOOR LEVEL CHANGE
	BUILDING SECTION
	WALL SECTION
	DETAIL REFERENCE
1i	WALL OR ROOF TYPE
	ELEVATION REFERENCE
	VERTICAL ELEVATION
0	COLUMN CENTERLINE

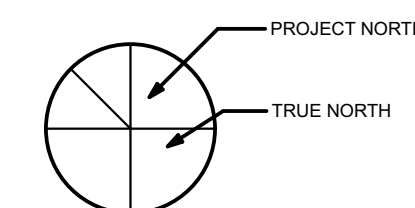

PINETREE RECOVERY

17 BISHOP STREET PORTLAND, MAINE 04103

WHIPPLE CALLENDER ARCHITECTS

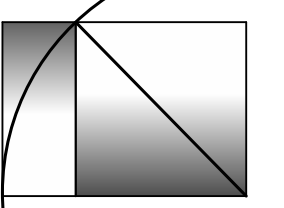

136 PLEASANT AVE.
PORTLAND, ME 04103
P 207.775.2696
F 207.775.3631
www.whipplecallender.com

DESCRIPTION

DATE

MARK

DATE:

8/31/17

CHECKED BY:

JAD

DRAWN BY:

CJC

JOB:

2017-BISHOP

SHEET TITLE:

GENERAL NOTES

A0.1