

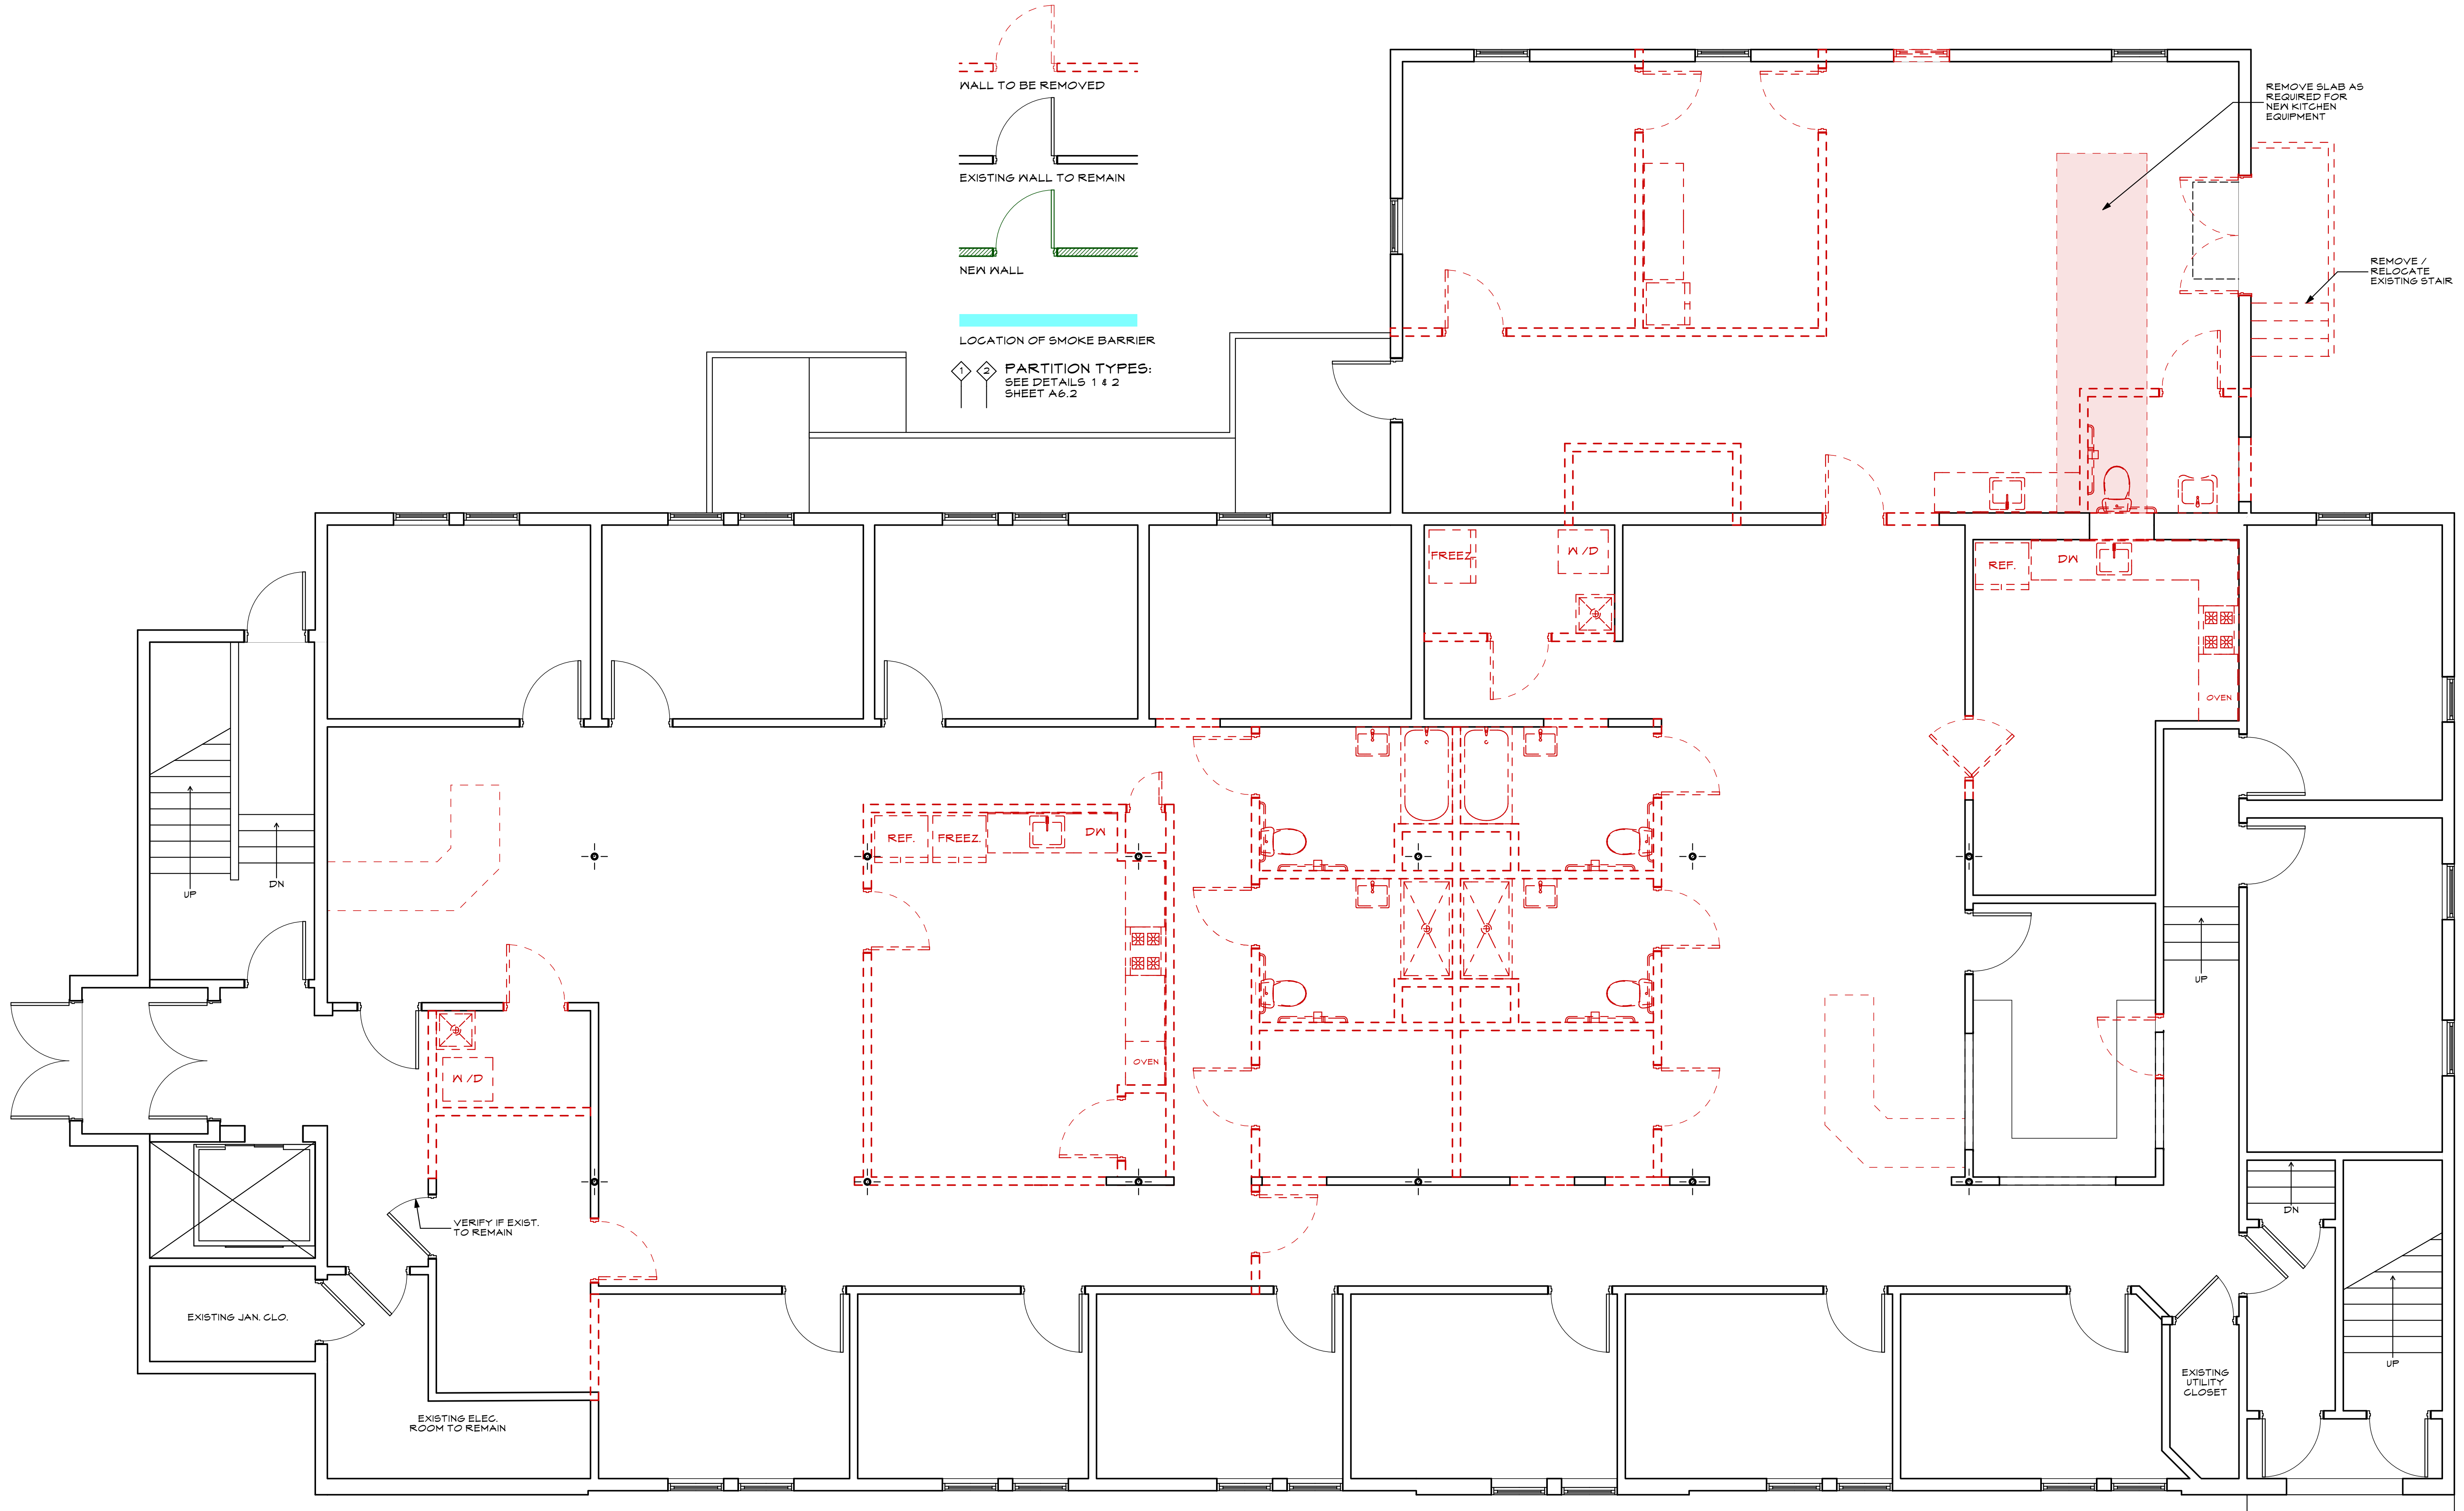



LEGEND

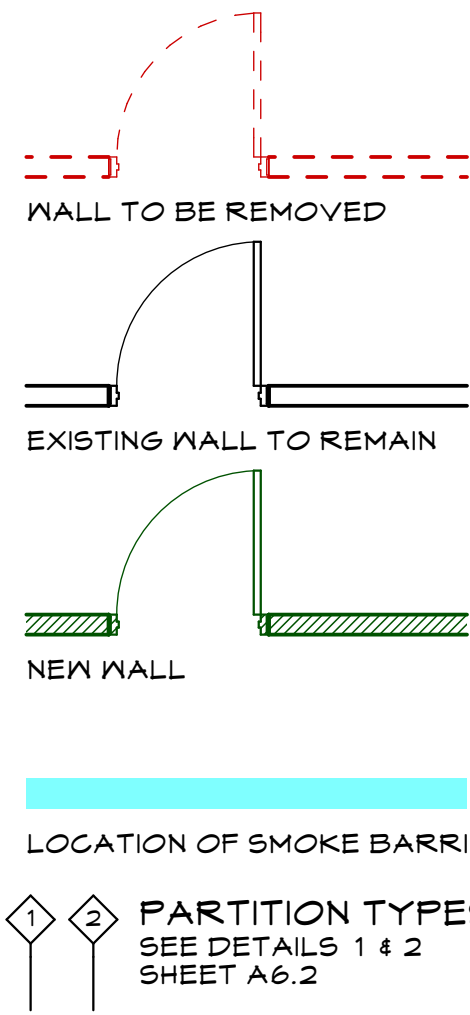


1 **FIRST FLOOR DEMO PLAN**
SCALE: 1/4" = 1'-0"

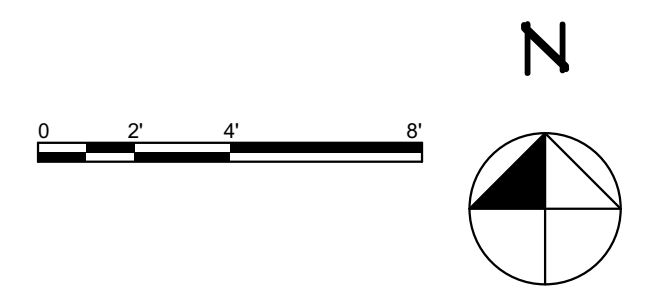

PINETREE RECOVERY
17 BISHOP STREET FORTLAND, MAINE 04103

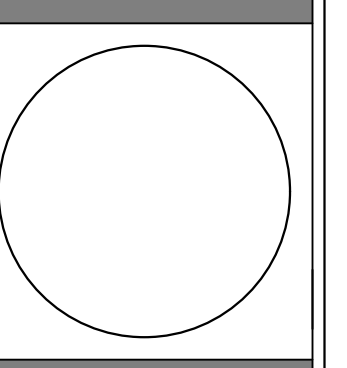

**WHIPPLE
CALLENDER
ARCHITECTS**

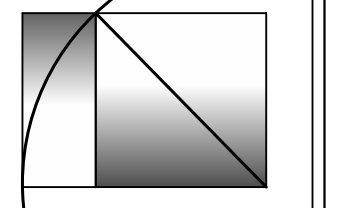

136 PLEASANT AVE.
PORTLAND, ME 04103
P 207.775.2696
F 207.775.3631
www.whipplecallender.com

MARK	DATE	DESCRIPTION

DATE: 8/31/17
CHECKED BY: JAD
DRAWN BY: CJC
JOB: 2017- BISHOP
SHEET TITLE:

FIRST FLOOR DEMO PLAN

D1.1