


MARK	DESCRIPTION
DATE	8/31/17
CHECKED BY:	JAD
DRAWN BY:	CJC
JOB:	2017 - BISHOP
SHEET TITLE:	

FLOOR TWO
 GENERAL NOTES:
 1. EXISTING FIN TO REMAIN THIS FLOOR.
 2. BATHROOMS TO REMAIN AS IS

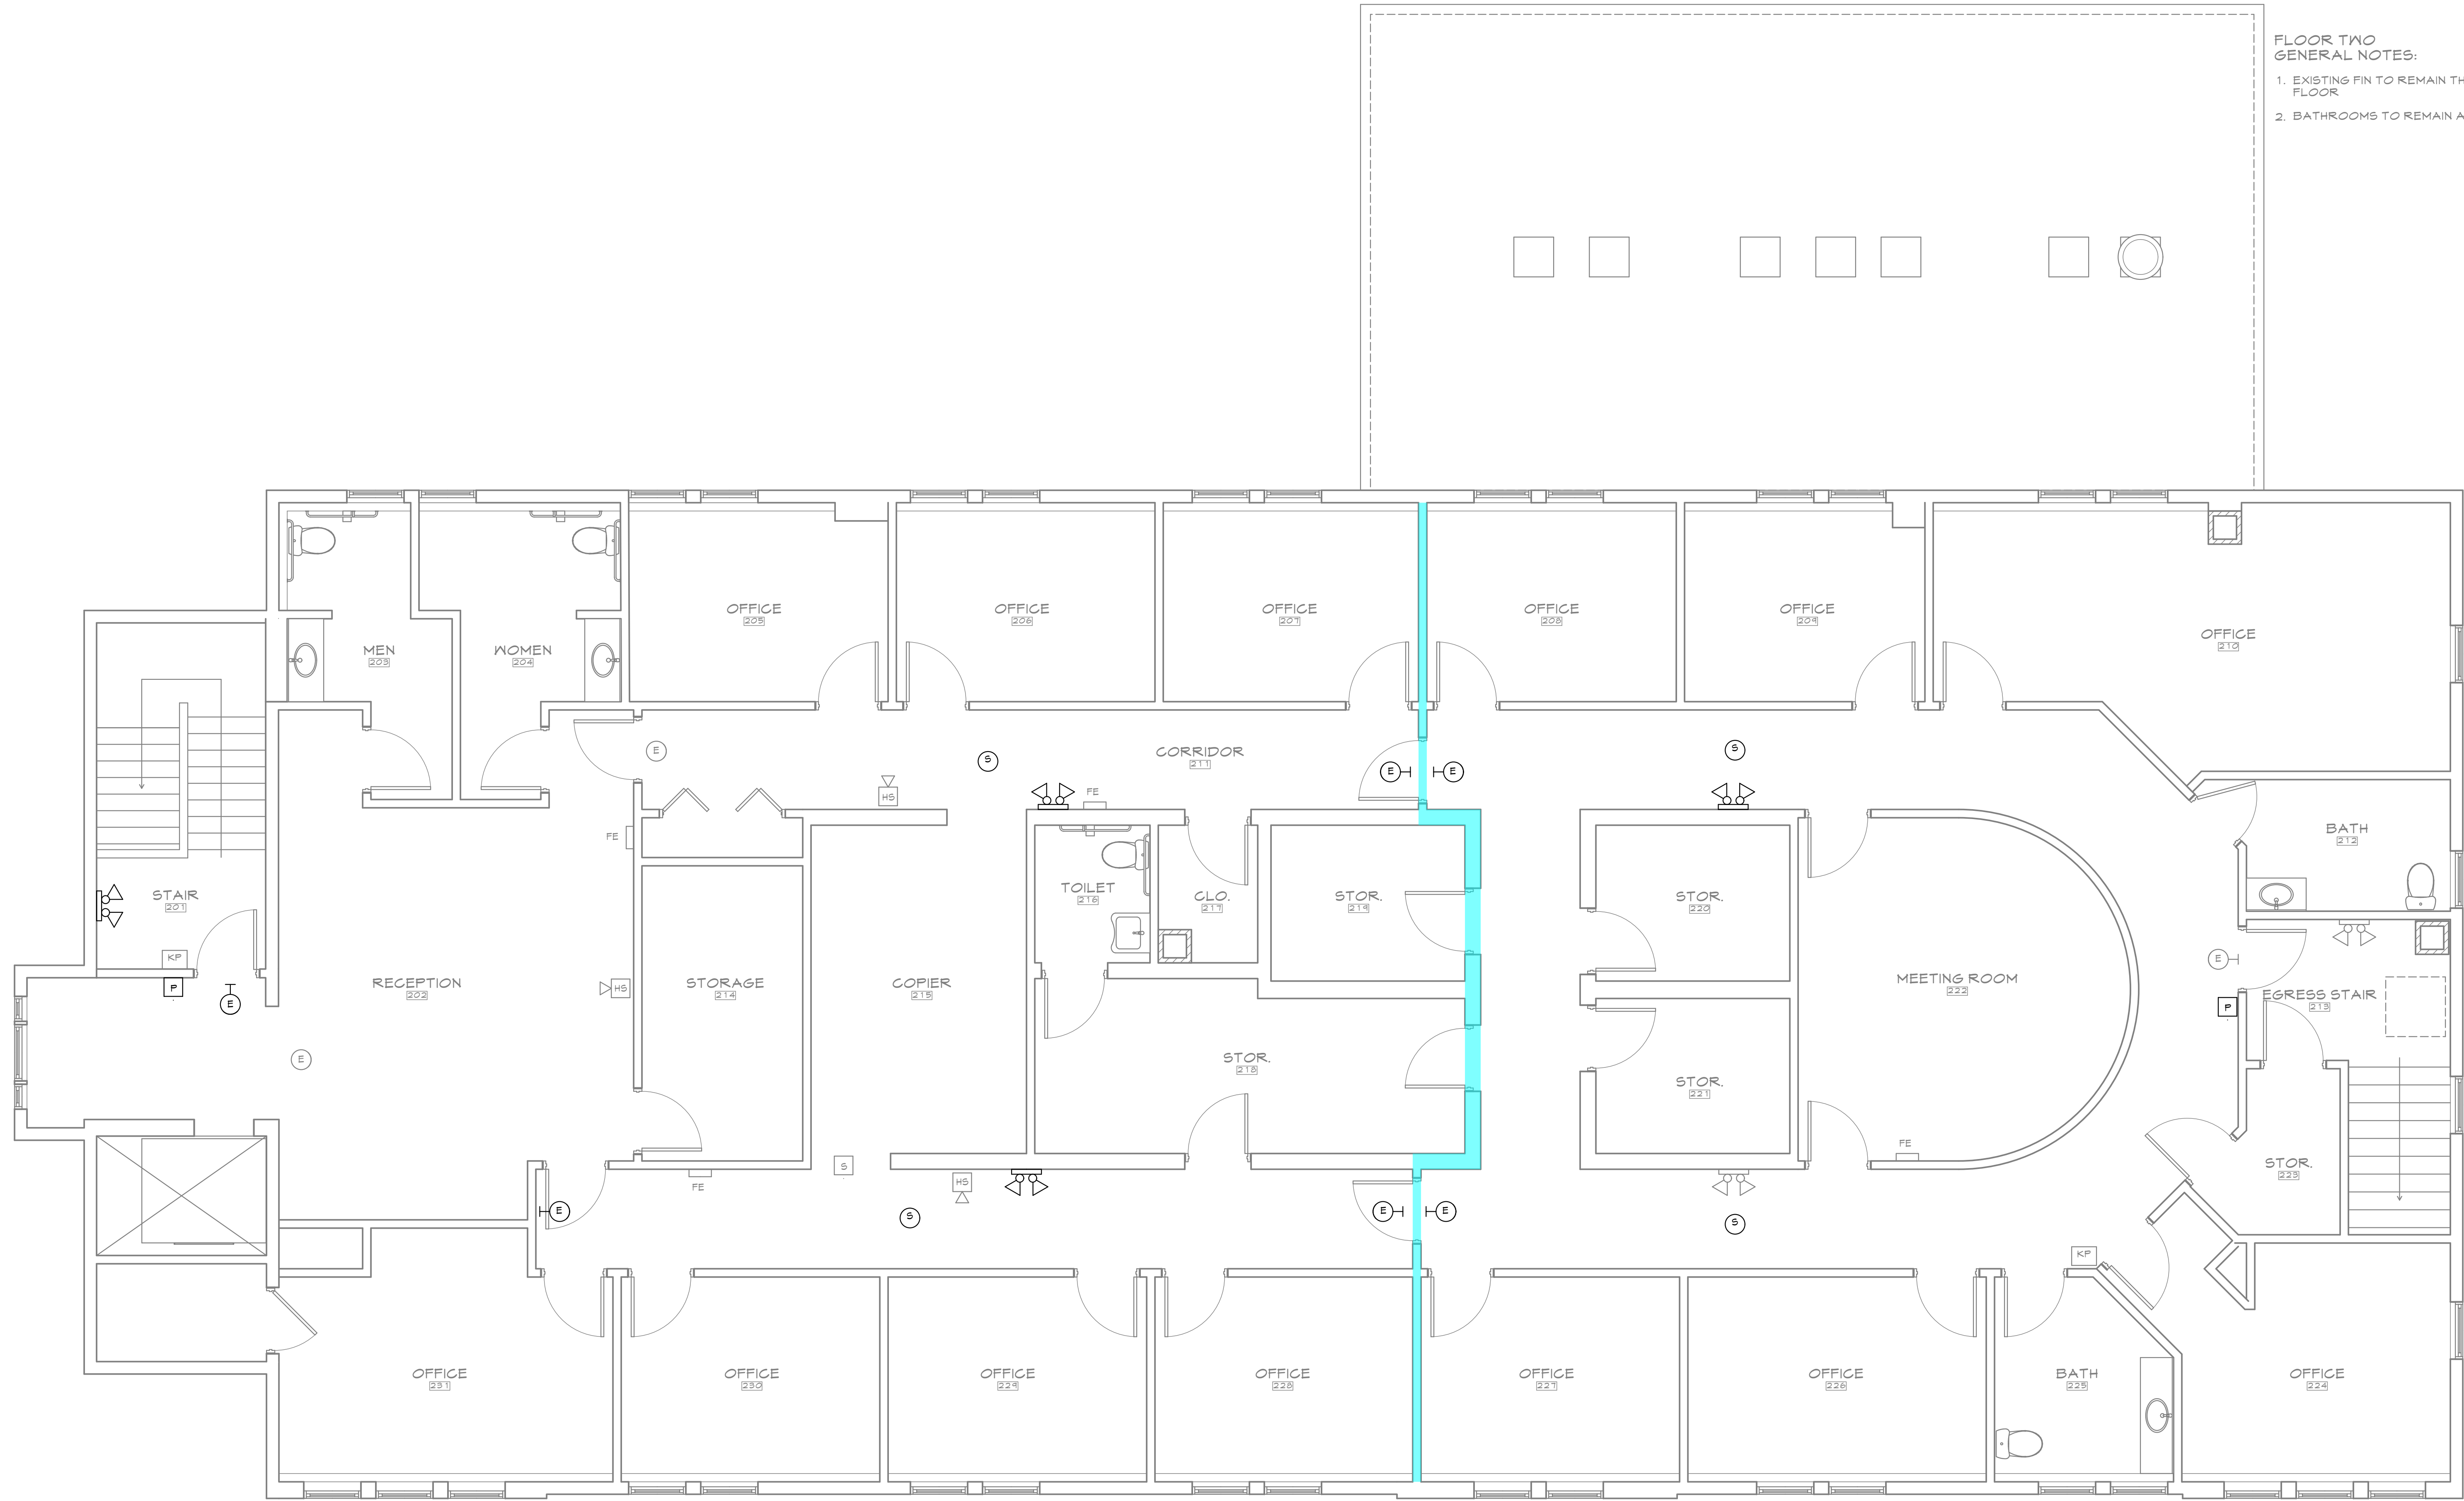

1
 LS.2 SECOND FLOOR LIFE SAFETY PLAN
 SCALE: 1/4" = 1'-0"

- LIFE SAFETY LEGEND**
 NOTE: LIGHT GREY INDICATES EXISTING FIXTURE
- KP LOCKING SYSTEM KEYPAD
 - EL EXIT SIGN
 - EL EMERGENCY LIGHT
 - S SMOKE DETECTOR
 - C CARBON MONOXIDE DETECTOR
 - P FIRE ALARM PULL STATION
 - S STROBE
 - HS HORN STROBE
 - FE FIRE EXTINGUISHER

