

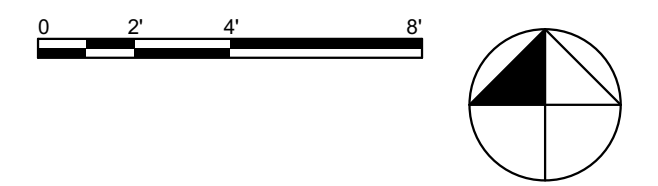
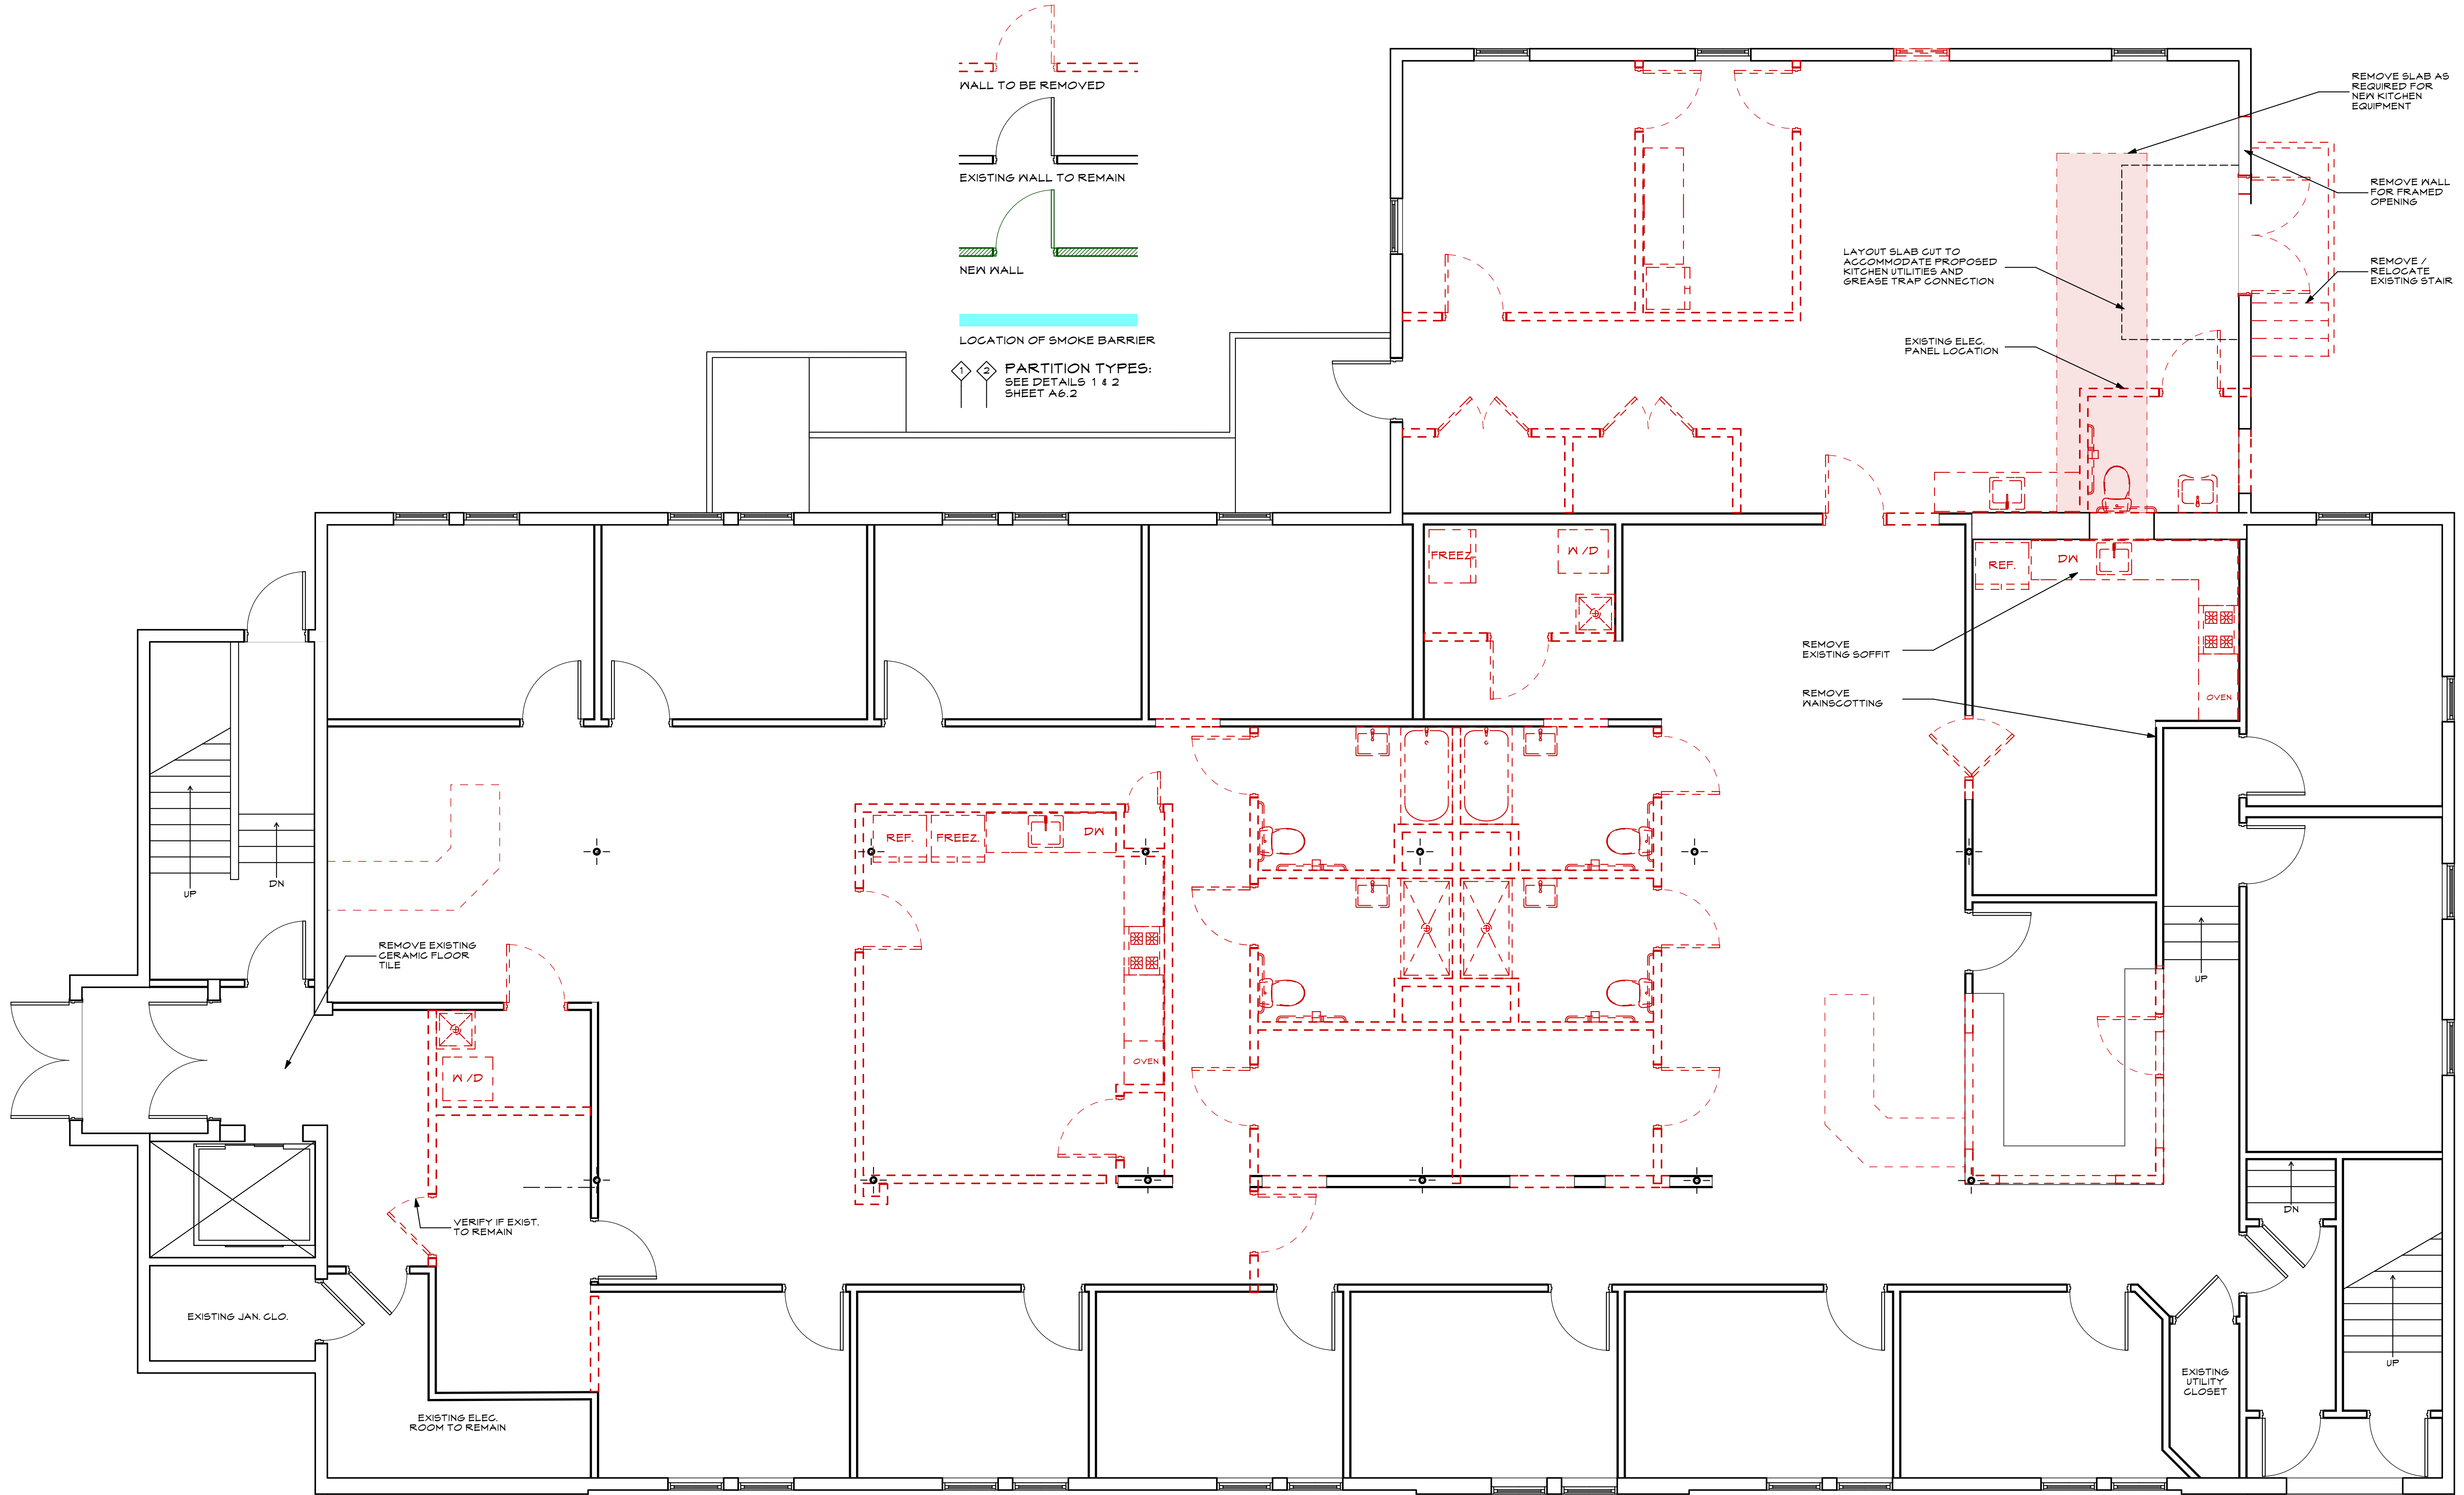


LEGEND

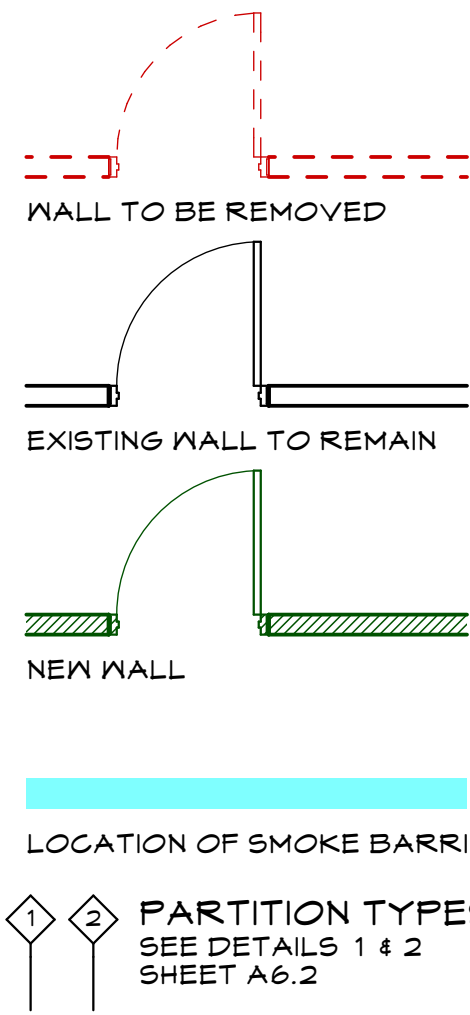

1
D1.1 **FIRST FLOOR DEMO PLAN**
SCALE: 1/4" = 1'-0"

PINETREE RECOVERY
17 BISHOP STREET PORTLAND, MAINE 04103

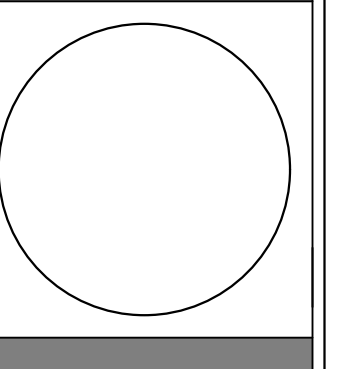

WHIPPLE CALLENDER ARCHITECTS

136 PLEASANT AVE.
PORTLAND, ME 04103
P 207.775.2696
F 207.775.3631
www.whipplecallender.com

DATE	DESCRIPTION
1/3/18	CHECKED BY: JAD
	DRAWN BY: CJC
	JOB: 2017-BISHOP
	SHEET TITLE: FIRST FLOOR DEMO PLAN

D1.1