



VERIFY SIZES AND LOCATIONS OF EXISTING DUCTWORK, DIFFUSERS, ETC. PRIOR TO COMMENCEMENT OF WORK.

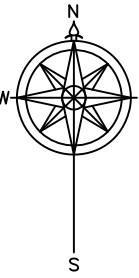


17 BISHOP STREET
 PORTLAND, MAINE

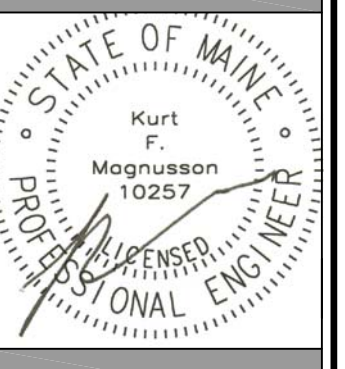

WHIPPLE | CALLENDER ARCHITECTS
 136 PLEASANT AVE.
 PORTLAND, ME 04103
 P 207.775.2696
 F 207.775.3631
 www.whipplecallender.com

DATE	DESCRIPTION
12/20/17	FOR CONSTRUCTION

DATE: 12/20/17
 CHECKED BY: K.F.M.
 DRAWN BY: R.E.M.
 JOB: 2017-BISHOP
 SHEET TITLE: MECHANICAL FLOOR PLAN FIRST FLOOR

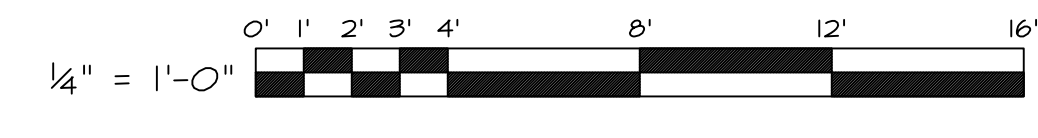

MECHANICAL SYSTEMS ENGINEERS
 ROYAL RIVER CENTER, UNIT 10B
 10 FOREST FALLS DRIVE, YARMOUTH, MAINE 04096
 (207) 846-1441
 FACEBOOK: MECHANICAL SYSTEMS ENGINEERS
 Project #1733
 © COPYRIGHT 2017

