



MARK	DESCRIPTION
DATE:	12/14/17
CHECKED BY:	JAD
DRAWN BY:	CJC
JOB:	2017 - BISHOP
SHEET TITLE:	FIRST FLOOR LIFE SAFETY PLAN

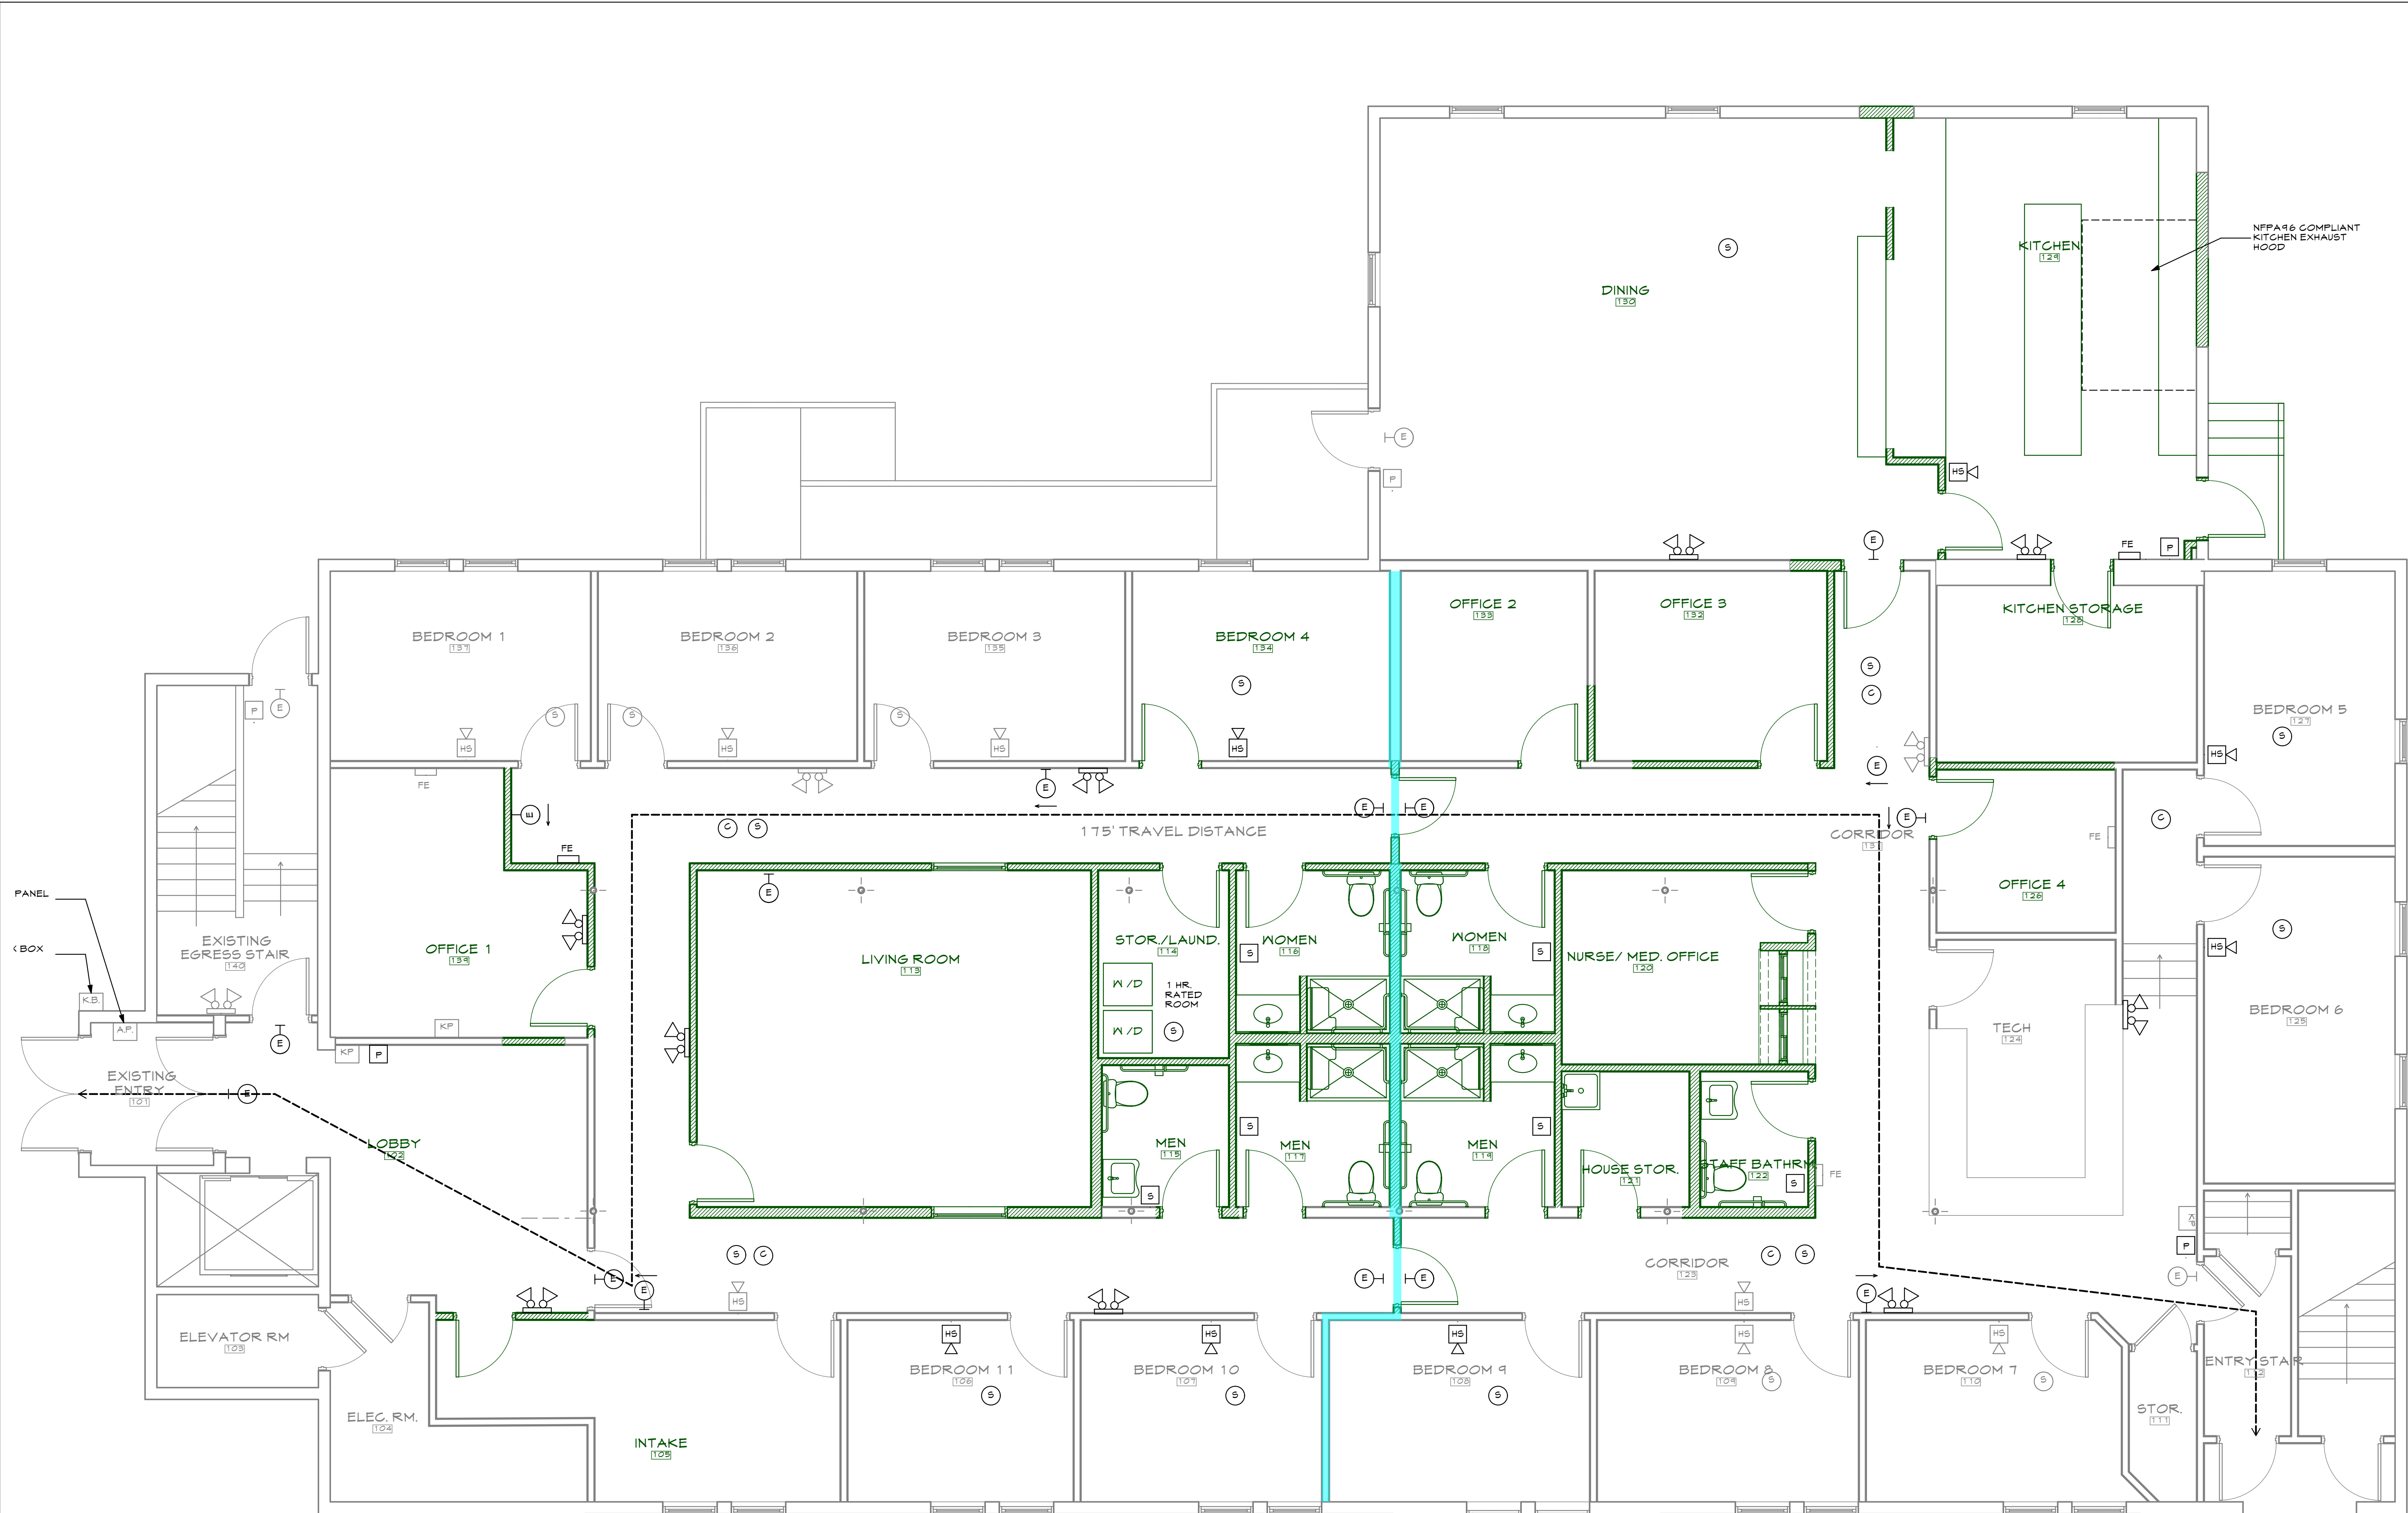

- LIFE SAFETY LEGEND**
 NOTE: LIGHT GREY INDICATES EXISTING FIXTURE
- LOCKING SYSTEM KEYPAD
 - EXIT SIGN
 - EMERGENCY LIGHT
 - SMOKE DETECTOR
 - CARBON MONOXIDE DETECTOR
 - FIRE ALARM PULL STATION
 - STROBE
 - HORN STROBE
 - FIRE EXTINGUISHER

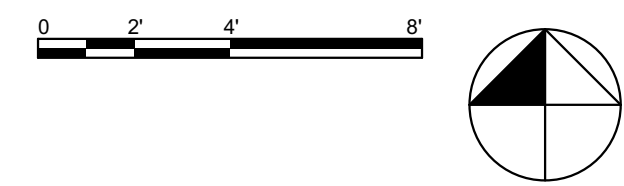

1 FIRST FLOOR LIFE SAFETY PLAN
 LS.1 SCALE: 1/4" = 1'-0"