


PLUMBING PLAN - BASEMENT / CRAWL SPACE

SCALE: 1/4" = 1'-0"

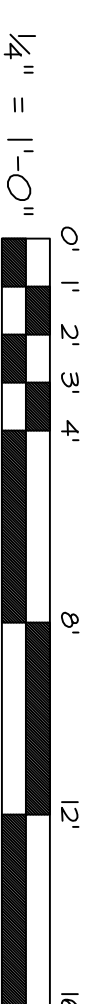

MECHANICAL SYSTEMS ENGINEERS
 ROYAL RIVER CENTER, UNIT #10
 10 FOREST FALLS DRIVE
 VOICE: (207) 846-1441
 FAX: (207) 846-1443
 mch@mseng.com
 © September 2009

© 2009 Michael R. Charek, Architect

Sheet	P1
Title	BASEMENT PLUMBING PLAN
Scale:	1/4" = 1'-0"
Date:	3/2/09
Revisions	

Spurwink Bishop Street
 17 Bishop Street
 Portland, Maine
 04103



Michael R. Charek
 Architect
 25 Hartley Street
 Portland, Maine 04103
 (207) 761-0556