


PLUMBING PLAN - FIRST FLOOR
 SCALE: 1/4" = 1'-0"

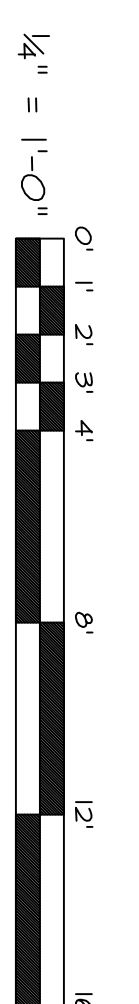

MECHANICAL SYSTEMS ENGINEERS
 ROYAL RIVER CENTER, UNIT #10
 106 FOREST FALLS DRIVE
 PORTLAND, MAINE 04103
 VOICE: (207) 846-1441
 FAX: (207) 846-1443
 msc@msce.com
 © September 2009

© 2009 Michael R. Charek, Architect

P2	Sheet
FIRST FLOOR PLUMBING PLAN	Title
Scale: 1/4" = 1'-0"	Date: 3/2/09
Revisions	

Spurwink Bishop Street
 17 Bishop Street
 Portland, Maine
 04103



**Michael R. Charek
 Architect**
 25 Hartley Street
 Portland, Maine 04103
 (207) 761-0556