


CONSTRUCTION MANAGEMENT PLAN NOTES

- IT WILL BE THE RESPONSIBILITY OF THE SUBCONTRACTOR TO UTILIZE LEGAL CITY OF PORTLAND PARKING SPACES IN THE VICINITY OF THE PROJECT.
- HOURS OF CONSTRUCTION: 6:30 AM -- 5:00 PM, MONDAY THROUGH FRIDAY.
- SITE WILL HAVE SECURITY LIGHTING AT NIGHT.
- STREETS MUST MAINTAIN A 20' WIDTH FOR FIRE DEPARTMENT ACCESS AT ALL TIMES.
- FIRE HYDRANTS SHALL NOT BE BLOCKED OR ENCLOSED BY FENCING. A 3' CLEARANCE MUST BE KEPT AT ALL TIMES AROUND THE FIRE HYDRANT.
- IF GATES ARE LOCKED, A PORTLAND FIRE DEPARTMENT KNOX PADLOCK MUST BE PURCHASED BY THE APPLICANT TO ALLOW ACCESS TO THE FIRE DEPARTMENT.
- THE CONSTRUCTION COMPANY EMERGENCY CONTACT INFORMATION SHALL BE POSTED ON THE PROPERTY IN CASE OF AN AFTER HOUR EMERGENCY.
- ALL CONSTRUCTION SHALL COMPLY WITH 2009 NFPA 1 CHAPTER 16 SAFEGUARDS DURING BUILDING CONSTRUCTION, ALTERNATION, AND DEMOLITION OPERATIONS.
- ANY CUTTING AND WELDING DONE WILL REQUIRE A HOT WORK PERMIT FROM FIRE DEPARTMENT.

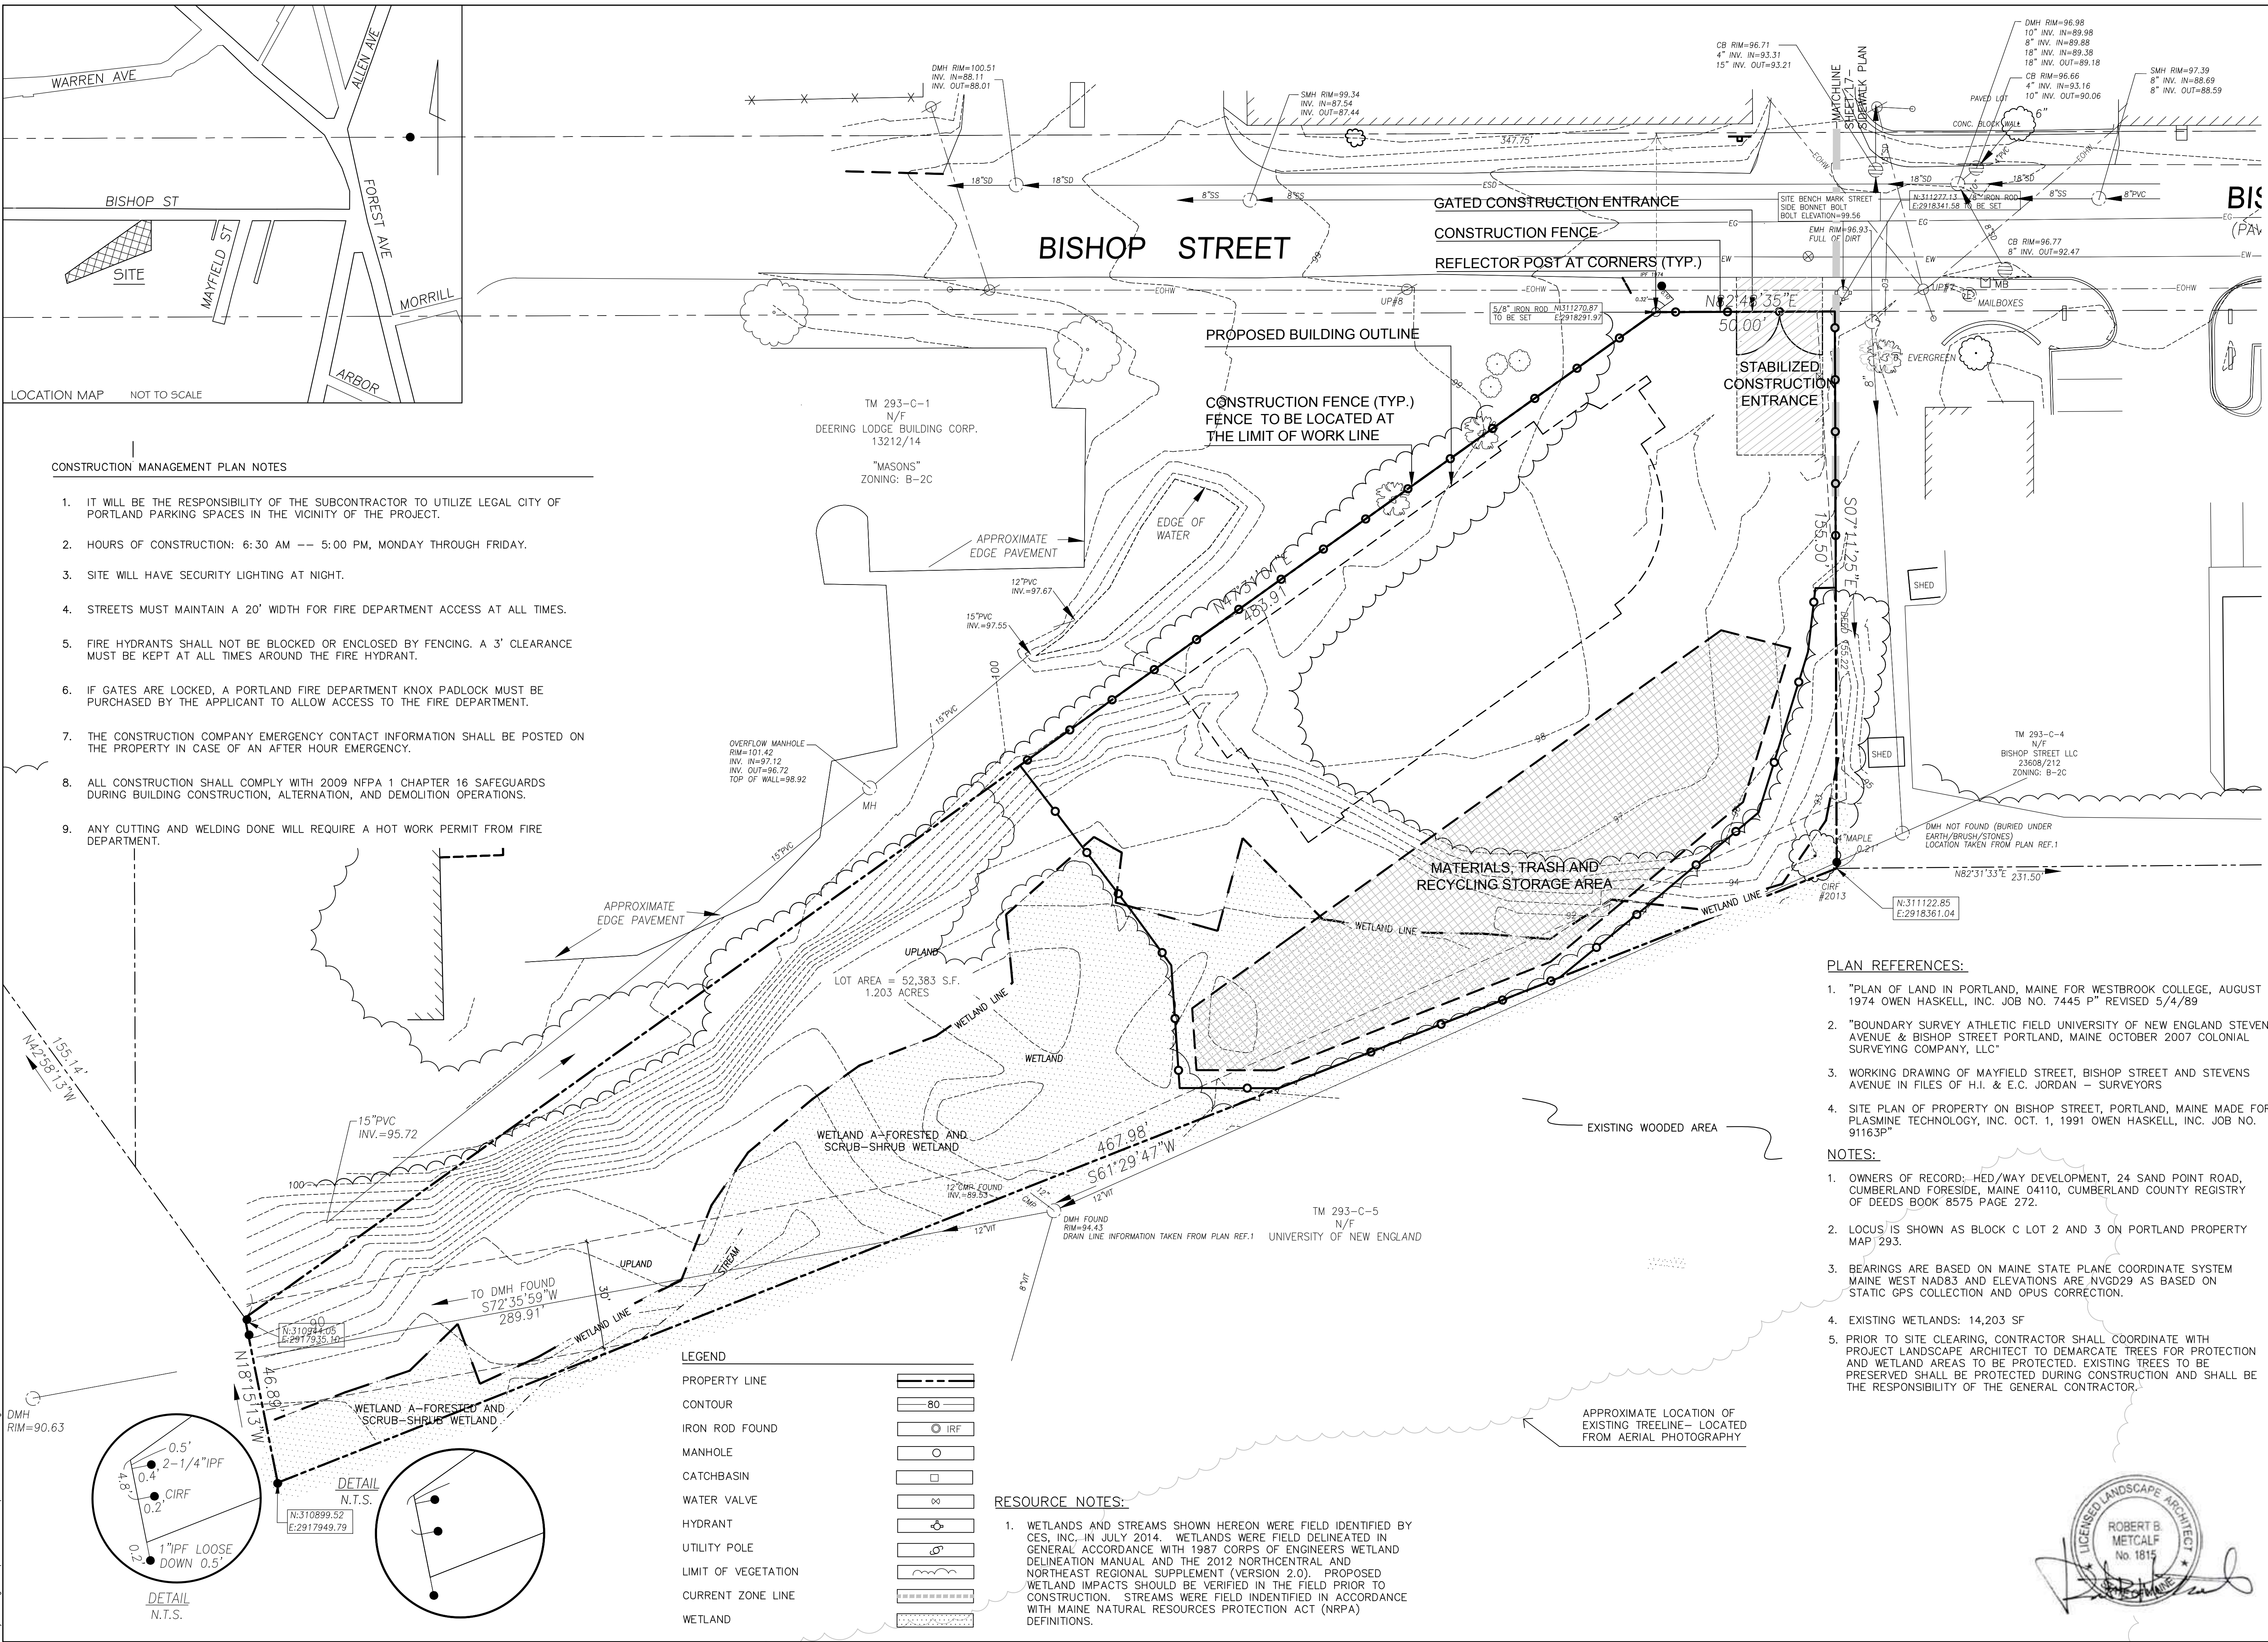

LEGEND

PROPERTY LINE	---
CONTOUR	80
IRON ROD FOUND	IRF
MANHOLE	○
CATCHBASIN	□
WATER VALVE	∞
HYDRANT	⊕
UTILITY POLE	⊙
LIMIT OF VEGETATION	~~~~~
CURRENT ZONE LINE	-----
WETLAND	~~~~~

- RESOURCE NOTES:**
- WETLANDS AND STREAMS SHOWN HEREON WERE FIELD IDENTIFIED BY CES, INC. IN JULY 2014. WETLANDS WERE FIELD DELINEATED IN GENERAL ACCORDANCE WITH 1987 CORPS OF ENGINEERS WETLAND DELINEATION MANUAL AND THE 2012 NORTHCENTRAL AND NORTHEAST REGIONAL SUPPLEMENT (VERSION 2.0). PROPOSED WETLAND IMPACTS SHOULD BE VERIFIED IN THE FIELD PRIOR TO CONSTRUCTION. STREAMS WERE FIELD IDENTIFIED IN ACCORDANCE WITH MAINE NATURAL RESOURCES PROTECTION ACT (NRPA) DEFINITIONS.

- PLAN REFERENCES:**
- "PLAN OF LAND IN PORTLAND, MAINE FOR WESTBROOK COLLEGE, AUGUST 20 1974 OWEN HASKELL, INC. JOB NO. 7445 P" REVISED 5/4/89
 - "BOUNDARY SURVEY ATHLETIC FIELD UNIVERSITY OF NEW ENGLAND STEVENS AVENUE & BISHOP STREET PORTLAND, MAINE OCTOBER 2007 COLONIAL SURVEYING COMPANY, LLC"
 - WORKING DRAWING OF MAYFIELD STREET, BISHOP STREET AND STEVENS AVENUE IN FILES OF H.I. & E.C. JORDAN - SURVEYORS
 - SITE PLAN OF PROPERTY ON BISHOP STREET, PORTLAND, MAINE MADE FOR PLASMINE TECHNOLOGY, INC. OCT. 1, 1991 OWEN HASKELL, INC. JOB NO. 91163P"
- NOTES:**
- OWNERS OF RECORD: HED/WAY DEVELOPMENT, 24 SAND POINT ROAD, CUMBERLAND FORESIDE, MAINE 04110, CUMBERLAND COUNTY REGISTRY OF DEEDS BOOK 8575 PAGE 272.
 - LOCUS IS SHOWN AS BLOCK C LOT 2 AND 3 ON PORTLAND PROPERTY MAP 293.
 - BEARINGS ARE BASED ON MAINE STATE PLANE COORDINATE SYSTEM MAINE WEST NAD83 AND ELEVATIONS ARE NAVD29 AS BASED ON STATIC GPS COLLECTION AND OPUS CORRECTION.
 - EXISTING WETLANDS: 14,203 SF
 - PRIOR TO SITE CLEARING, CONTRACTOR SHALL COORDINATE WITH PROJECT LANDSCAPE ARCHITECT TO DEMARCATTE TREES FOR PROTECTION AND WETLAND AREAS TO BE PROTECTED. EXISTING TREES TO BE PRESERVED SHALL BE PROTECTED DURING CONSTRUCTION AND SHALL BE THE RESPONSIBILITY OF THE GENERAL CONTRACTOR.

Prepared For:
 Owner:
 AVESTA BISHOP STREET LP
 307 Cumberland Avenue
 Portland, Maine 04101
 Tel.: 207-553-7777

Prepared By:
 MITCHELL & ASSOCIATES
 Landscape Architects
 The Staples School
 70 Center Street
 Portland, Maine 04101
 Tel.: 207-774-4427

72 BISHOP STREET
 Portland, Maine
 Bishop Street


Date:
 SEPTEMBER 9, 2015

Issued For:
 SITE PLAN AND SUBDIVISION
 PLAN REVIEW

Revisions:
 Revised: 5-22-15
 Revised: 6-22-15
Issued for:
 90% Maine Housing Submission
 11/25/15

Reproduction or reuse of this document
 without the expressed written consent
 of Mitchell & Associates is prohibited.
 © 2014

Title:
 CONSTRUCTION
 MANAGEMENT PLAN

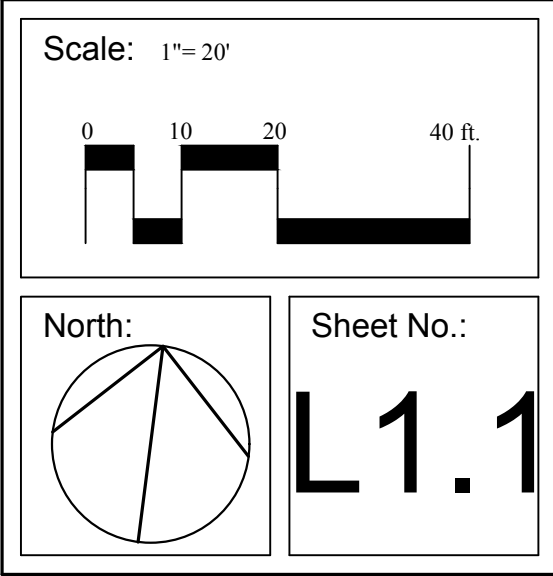

I:\Projects\Drawing\Bishop Street\15120 Bishop Street_90 Percent_CDD.swg Kenneth 12/10/2015 10:59 AM