




1 BITUMINOUS PAVEMENT- LOCAL STREET - CITY OF PORTLAND STANDARD
L5 NOT TO SCALE

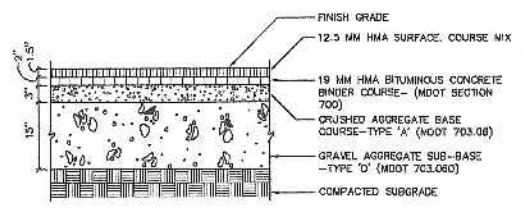


2 BITUMINOUS PAVEMENT- PARKING LOT
L5 NOT TO SCALE

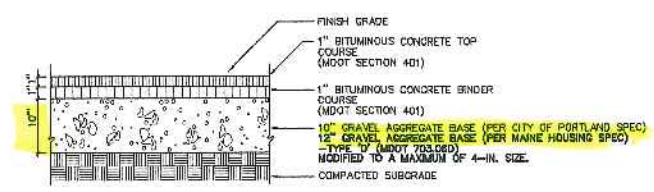


3 BITUMINOUS SIDEWALK - CITY OF PORTLAND STANDARD
L5 NOT TO SCALE

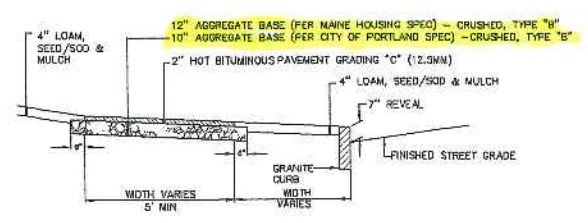


4 BITUMINOUS SIDEWALK WITH GRANITE CURB- CITY OF PORTLAND
L5 NOT TO SCALE

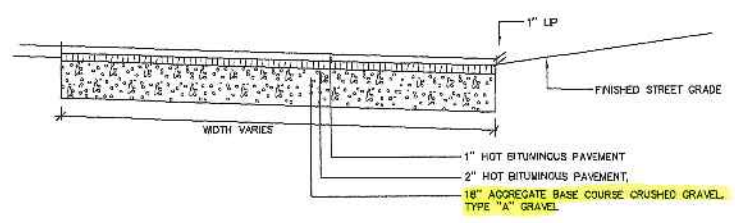


5 BITUMINOUS DRIVEWAY APRON
L5 NOT TO SCALE

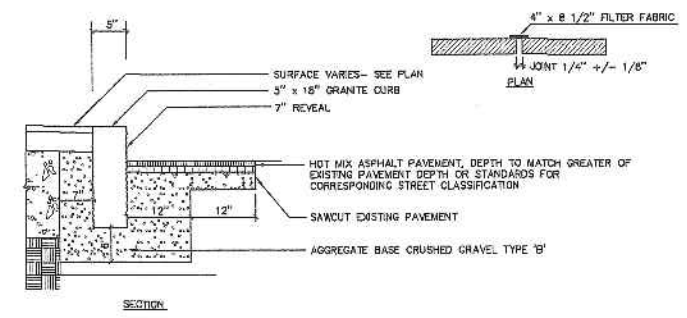


6 VERTICAL GRANITE CURB- CITY RIGHT OF WAY
L5 NOT TO SCALE

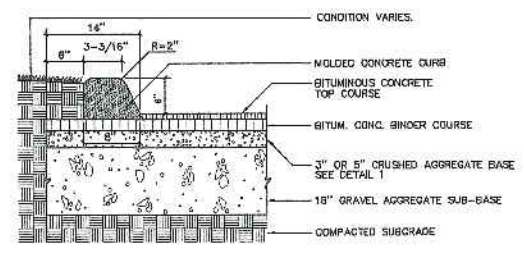


7 SLIPFORM CONCRETE CURB-DRIVEWAY
L5 NOT TO SCALE

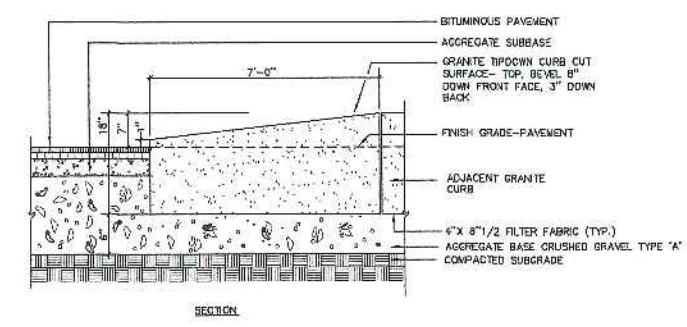


8 GRANITE TIP-DOWN CURB - CITY RIGHT OF WAY
L5 NOT TO SCALE

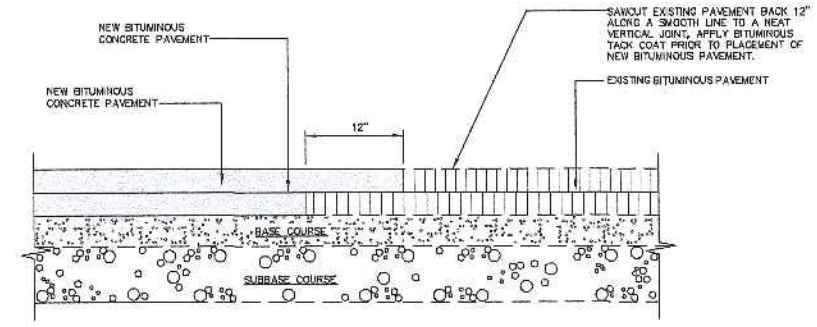


9 PAVEMENT SAWCUT DETAIL
L5 NOT TO SCALE

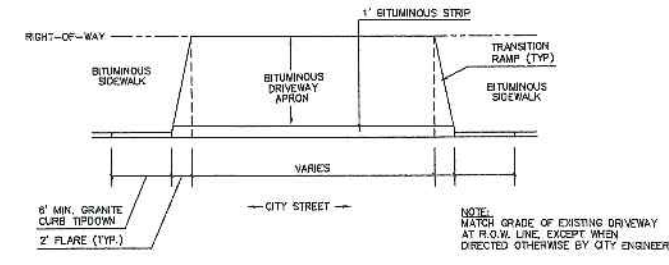


10 DRIVEWAY APRON LAYOUT
L5 NOT TO SCALE

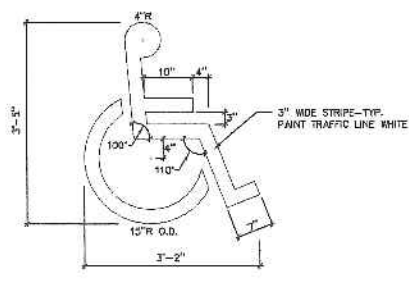


11 ACCESSIBLE SPACE MARKINGS
L5 NOT TO SCALE

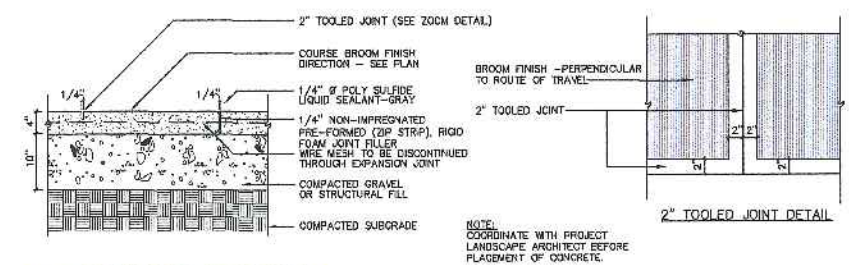


12 CONCRETE PAVING
L5 NOT TO SCALE

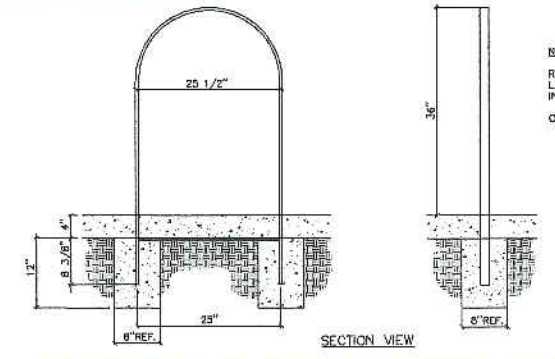

13 WABASH VALLEY 'BIKE LOOPS' PLASTISOL COATED- BIKE RACK
L5 NOT TO SCALE

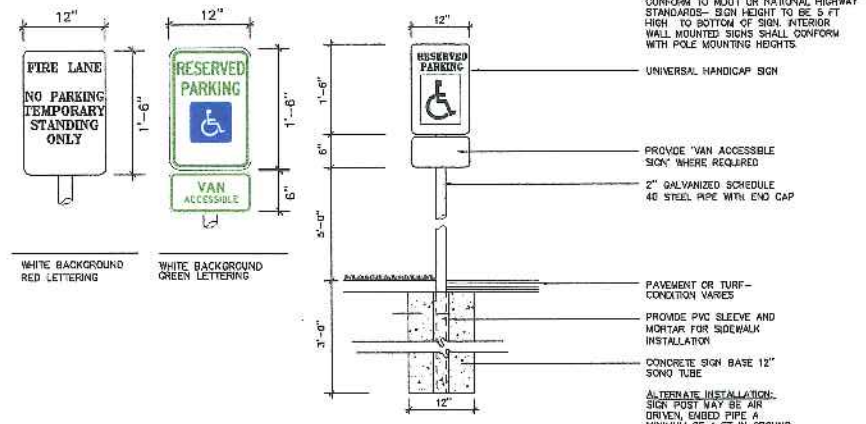

14 HANDICAP PARKING SIGNAGE AND REGULATORY SIGNS
L5 NOT TO SCALE

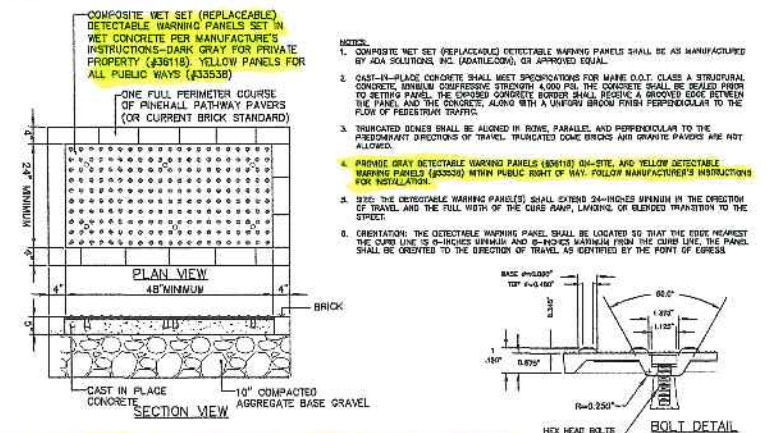

15 SIDEWALK RAMP DETECTABLE WARNING TILE
L5 NOT TO SCALE

Owner:
AVESTA
AVESTA 72 BISHOP STREET, LP
307 Cumberland Avenue Tel: (207) 553-7777
Portland, Maine 04101 Fax: (207) 553-7776

Prepared By:
Mitchell & Associates
LANDSCAPE ARCHITECTS
70 Center Street Tel: (207) 774-4427
Portland, Maine 04101 Fax: (207) 674-2450

CWS
CWS ARCHITECTS
457 WASHINGTON AVENUE
PORTLAND, MAINE 04103
TEL: (207) 774-4427
FAX: (207) 674-2450

72 Bishop Street
Portland, Maine
72 Bishop Street

Date: JANUARY 5, 2016

Issued For:
ISSUED FOR BID

Revisions:
Rev. 5/22/15

Issued for:
90% Maine Housing
Submission 11/25/15

Reproduction or reuse of
this document without the
expressed written consent of
Mitchell & Associates is prohibited.

Title:
SITE DETAILS

Scale:
AS SHOWN

Sheet No.:
L5

