

N/F
University of New England


Book 3481, Page 255, Book 2767, Page 397
Book 1876, Page 271, & Book 3450, Page 69
See Plan Ref. #1

Capped IRF 0.5' A.G.
(Held for Rear Line)
PLS #2042

To Capped IRF (PLS #2282)
Held for Rear Line
(PLS#2028) A.G. 375.51' ← S05°48'23"W

97.60' Per Deed
Land of
Falmouth Forside, LLC
Book 31805, Page 206
Area = 6,207 s.f.

N/F
Susan Small, Ellen Stanley & Jeffrey Small
Book 20964, Page 310
See Plan Ref. #2

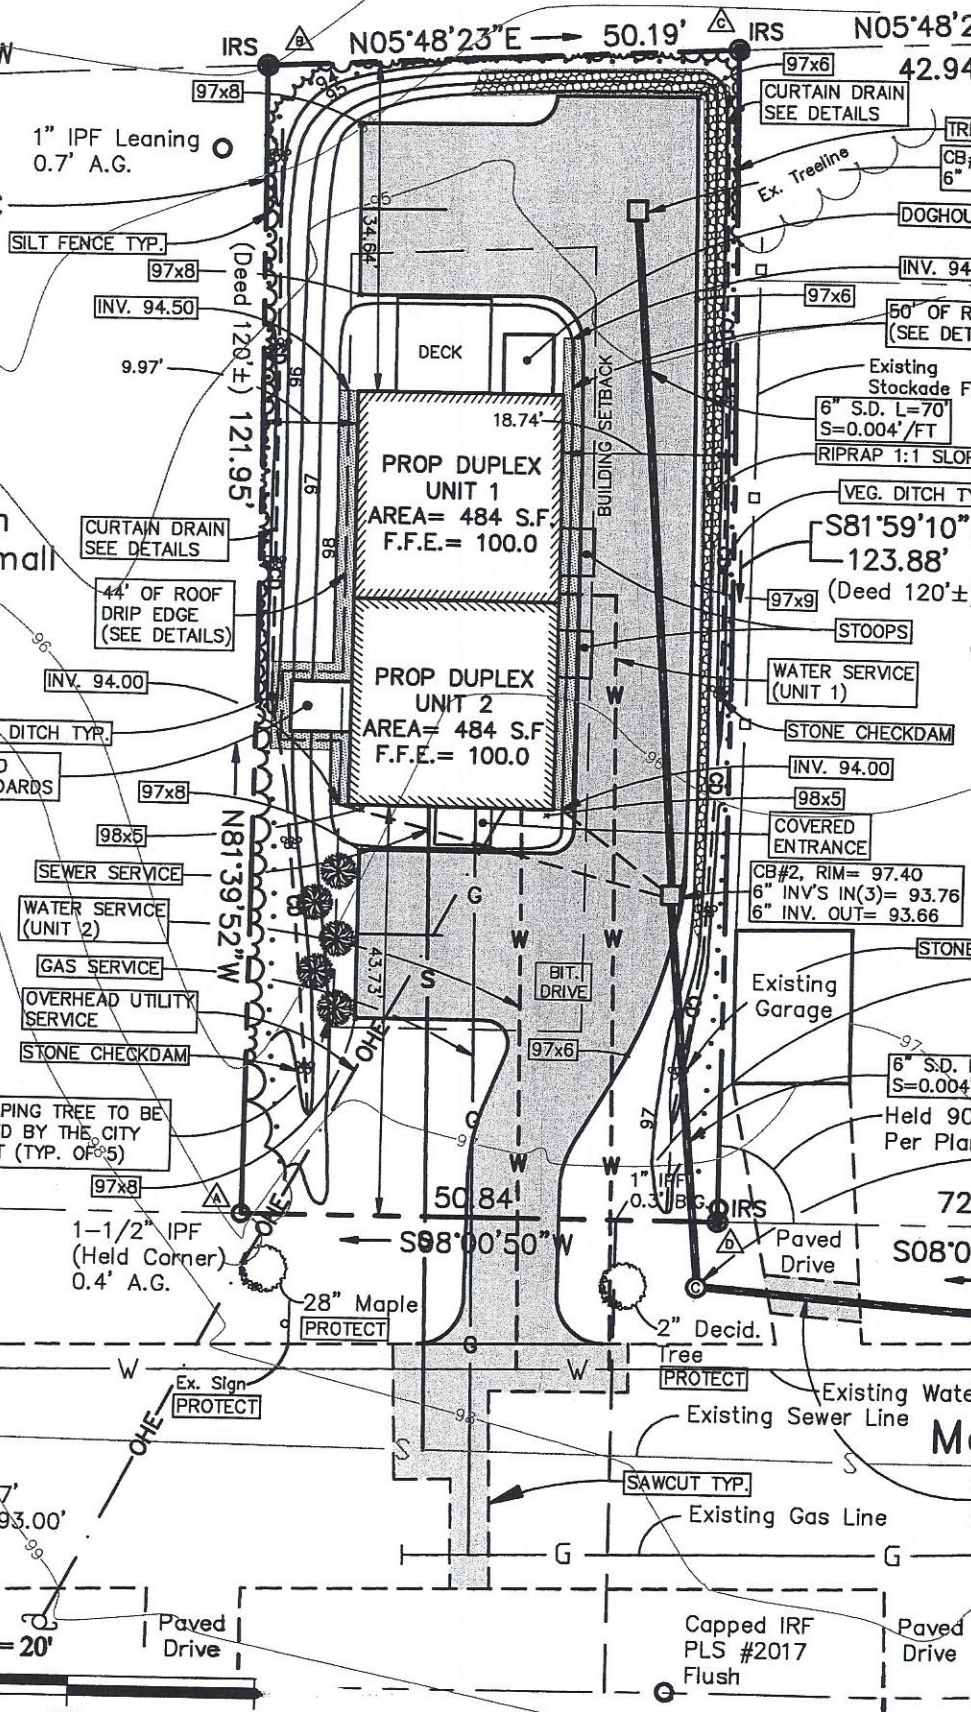

- LEGEND
- PIPE/IRON ROD FOUND
 - 3" IRON ROD FOUND
 - IRON ROD W/ CAP TO BE SET
 - Y POLE
 - 1 BASIN
 - 1 JOUS TREE
 - 1 MANHOLE
 - MANHOLE
 - PROPERTY LINE
 - OF PAVEMENT
 - NG CONTOUR
 - E GROUND/BELOW GROUND
 - OR FORMERLY

