


T.O. PIER ELEVATION SHALL BE 6" ABOVE FINISH GRADE, VERIFY W/ ARCH AND SITE PLAN -TYP UNO

8" DIA. CONC. PIER ON 20" DIA. BIGFOOT FOOTING FORM W/ (2)#4 VERT. -TYP (4) LOCATIONS

FOUNDATION PLAN

NOTES: SCALE 1/4"=1'-0"

1. ALL FOOTINGS ARE 8" DEEP 1'-6" WIDE x CONT. WITH (2) #4 BARS LONGITUDINAL, UNO
2. TOP OF FOOTING ELEV.=93'-0", UNLESS INDICATED THUS: (XXX'-XX)
3. TOP OF WALL ELEV.=99'-9 1/2", UNLESS INDICATED THUS: TW=XXX'-XX
4. SEE S0 FOR STRUCTURAL GENERAL NOTES

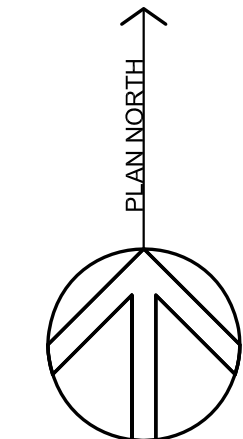

Michael Charek Architects
 25 Hartley Street
 Portland, Maine 04103
 (207) 761-0556

Structural Integrity
 Consulting Engineers, Inc.
 77 Oak Street
 Portland, ME, 04101
 P. 207-774-6614
 F. 866-793-7835
 www.structintegrity.com
 BUILD WITH CONFIDENCE
 ©2010 Structural Integrity Consulting Engineers, Inc.
 SI# 10-0078

Offices for Poulin Financial Services
 171 Warren Avenue
 Portland, ME 04103

Title
FOUNDATION PLAN

Scale: 1/4" = 1'-0"

Date: 8/16/10

Revisions
 9/30/10

Sheet
S1