


**ROOF FRAMING PLAN**  
 SCALE 1/4"=1'-0"  
 NOTES:  
 1. ROOF SHEATHING SHALL BE 5/8" OSB, SEE GENERAL NOTES FOR ADDITIONAL INFO  
 2. ALL WOOD COLUMNS IN 2x6 WALLS SHALL BE 3-2x6 AND IN 2x4 WALLS SHALL  
 3-2x4 UNLESS NOTED OTHERWISE ON PLANS.  
 3. ALL WOOD BEAMS ARE FLUSH, UNO  
 4. ALL HEADERS ARE 3-2x6, UNO  
 5. ALL ROOF RAFTERS TO BE 2x12 @ 16", UNO  
 6. SEE SO FOR GENERAL STRUCTURAL NOTES  
 7. VERIFY ALL ALL CONDITIONS IN FIELD, CONTACT SI Inc. W/ ANY DISCREPANCIES

FRAMING PLAN SYMBOLS KEY	
□	WOOD POST
(X)	NUMBER OF WOOD STUDS IN POST BELOW
A	COLUMN ABOVE THIS LEVEL
C	COLUMN CONTINUOUS THROUGH THIS LEVEL
↔	TRUSS OR JOIST BEARING
⊥	FLUSH FRAMED JOIST BEARING WITH HANGER
▨	WOOD STUD BEARING WALL BELOW
▩	SHEAR WALL
<E>	EXISTING FRAMING MEMBER
<N>	NEW FRAMING MEMBER
⊥	NUMBER OF TRIM STUDS UNDER HEADER
⊥	NUMBER OF KING STUDS ADJACENT TO HEADER

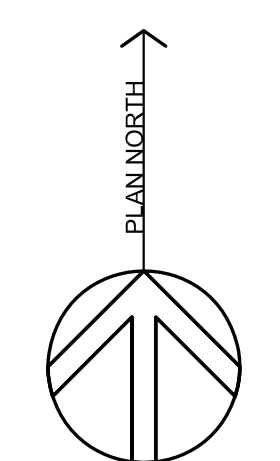

**Michael Charek Architects**  
 25 Hartley Street  
 Portland, Maine 04103  
 (207) 761-0556

**Structural Integrity**  
 Consulting Engineers, Inc.  
 77 Oak Street  
 Portland, ME, 04101  
 P: 207-774-6614  
 F: 866-793-7835  
 www.structuralintegrity.com  
 BUILD WITH CONFIDENCE  
 ©2010 Structural Integrity Consulting Engineers, Inc.  
 SI# 10-0078

**Offices for Poulin Financial Services**  
 171 Warren Avenue  
 Portland, ME 04103

Title  
**ROOF FRAMING PLAN**

Scale: 1/4" = 1'-0"

Date: 8/16/10

Revisions  
 9/30/10

Sheet  
**S3**