

STING
ELINE
SITE LIGHT
(TYP.)



Plant List for a Sunny Rain Garden

Plants for the wetter center of the garden:

Woody shrubs:
 SS: *Clethra alnifolia*, summersweet, 5-4-5W. Late-to-emerge foliage. Fragrant, white flower stalks in summer.

Perennials:**
 CA: *Lobelia cardinalis*, cardinal flower, 1-1W. Bright red flowers from July to September.

T: *Asclepias tuberosa*, orange butterfly weed, 2-3H x 2-3W. Can be a problem in areas. Orange blooms from June to September.

I: *Iris versicolor*, blue flag iris, 2-4H x 2-4W. Blue flowers in spring.

N: *Callitha palustris*, marsh marigold, 8-11W. Glossy heart-shaped leaves with bright yellow flowers in the spring.

J: *Eupatorium maculatum*, Joe-pye weed, 3-5H x 1-2W. Red stems, purple flowers from July to September.

SM: *Asclepias incarnata*, swamp milkweed, 2-3H x 2-3W. Weir not tolerate cold. Showy, flat, reddish flowers from July to October.

Plants for the dryer outer edge of the garden:

Woody shrubs:
 P: *Potentilla arguta*, tall cinquefoil, 1-3-1-3W. Thick leaves and many white flowers all summer.

Perennials:**
 G: *Geranium maculatum*, wild geranium, 1-2H x 2W or more. Purple flowers in the late spring and sometimes again in the fall. Pretty foliage.

A: *Anemone canadensis*, windflower, 2-10W. Pure white blossoms in June. Large, attractive leaves.

LO: *Lobelia spicata*, spiked lobelia, 3-5-3-6W. Blue flowers from June to August.

FA: *Symphoricarpon umbellatum*, fat bodied aster, 3-7H x 3-7W. White to yellowish-centered flowers in the fall.


AS: *Symphoricarpon novae-angliae*, New England aster, 3-7H x 3-7W. Purple flowers in the fall.

H: *Helianthus autumnalis*, perennial sunflower, 3-6H x 2-3W. Lots of yellow flowers in the fall.

Woody shrubs: Though they may shed their leaves, the woody structure of these plants will provide winter interest in the garden.

****Perennials:** These plants die over the winter and sprout new shoots in the spring. Sometimes some of last year's foliage will survive the winter, but generally you should trim off the dead foliage in late fall and wait for the green growth of spring.

SNOW STORAGE
 3 White Pine
 6-7'
 20-25' Spacing
 Yellow Turkey - recommended

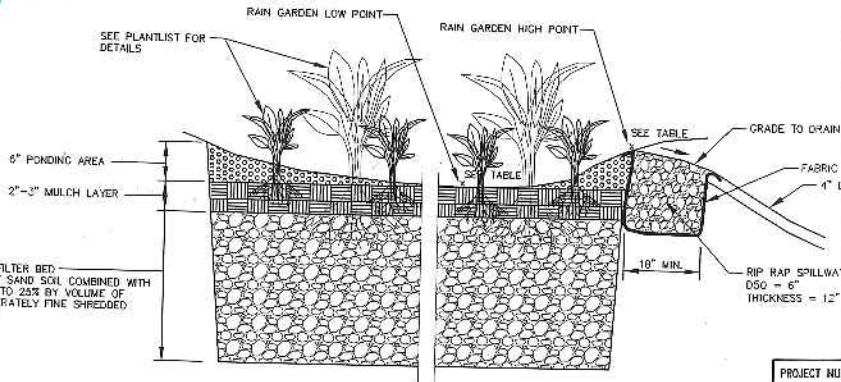

RAIN GARDEN TABLE				
LENGTH	WIDTH	LOW POINT ELEV.	HIGH POINT ELEV.	INV. TO OVERFLOW
20'	10'	100.5'	101.5	101.1'

ELEVATION
 TYPICAL RAIN GARDEN DETAIL
 N.T.S.

PROJECT NUMBER

