


295 C 001
 104 Avalon Rd., Portland, ME
 A4.001. First Floor Plan

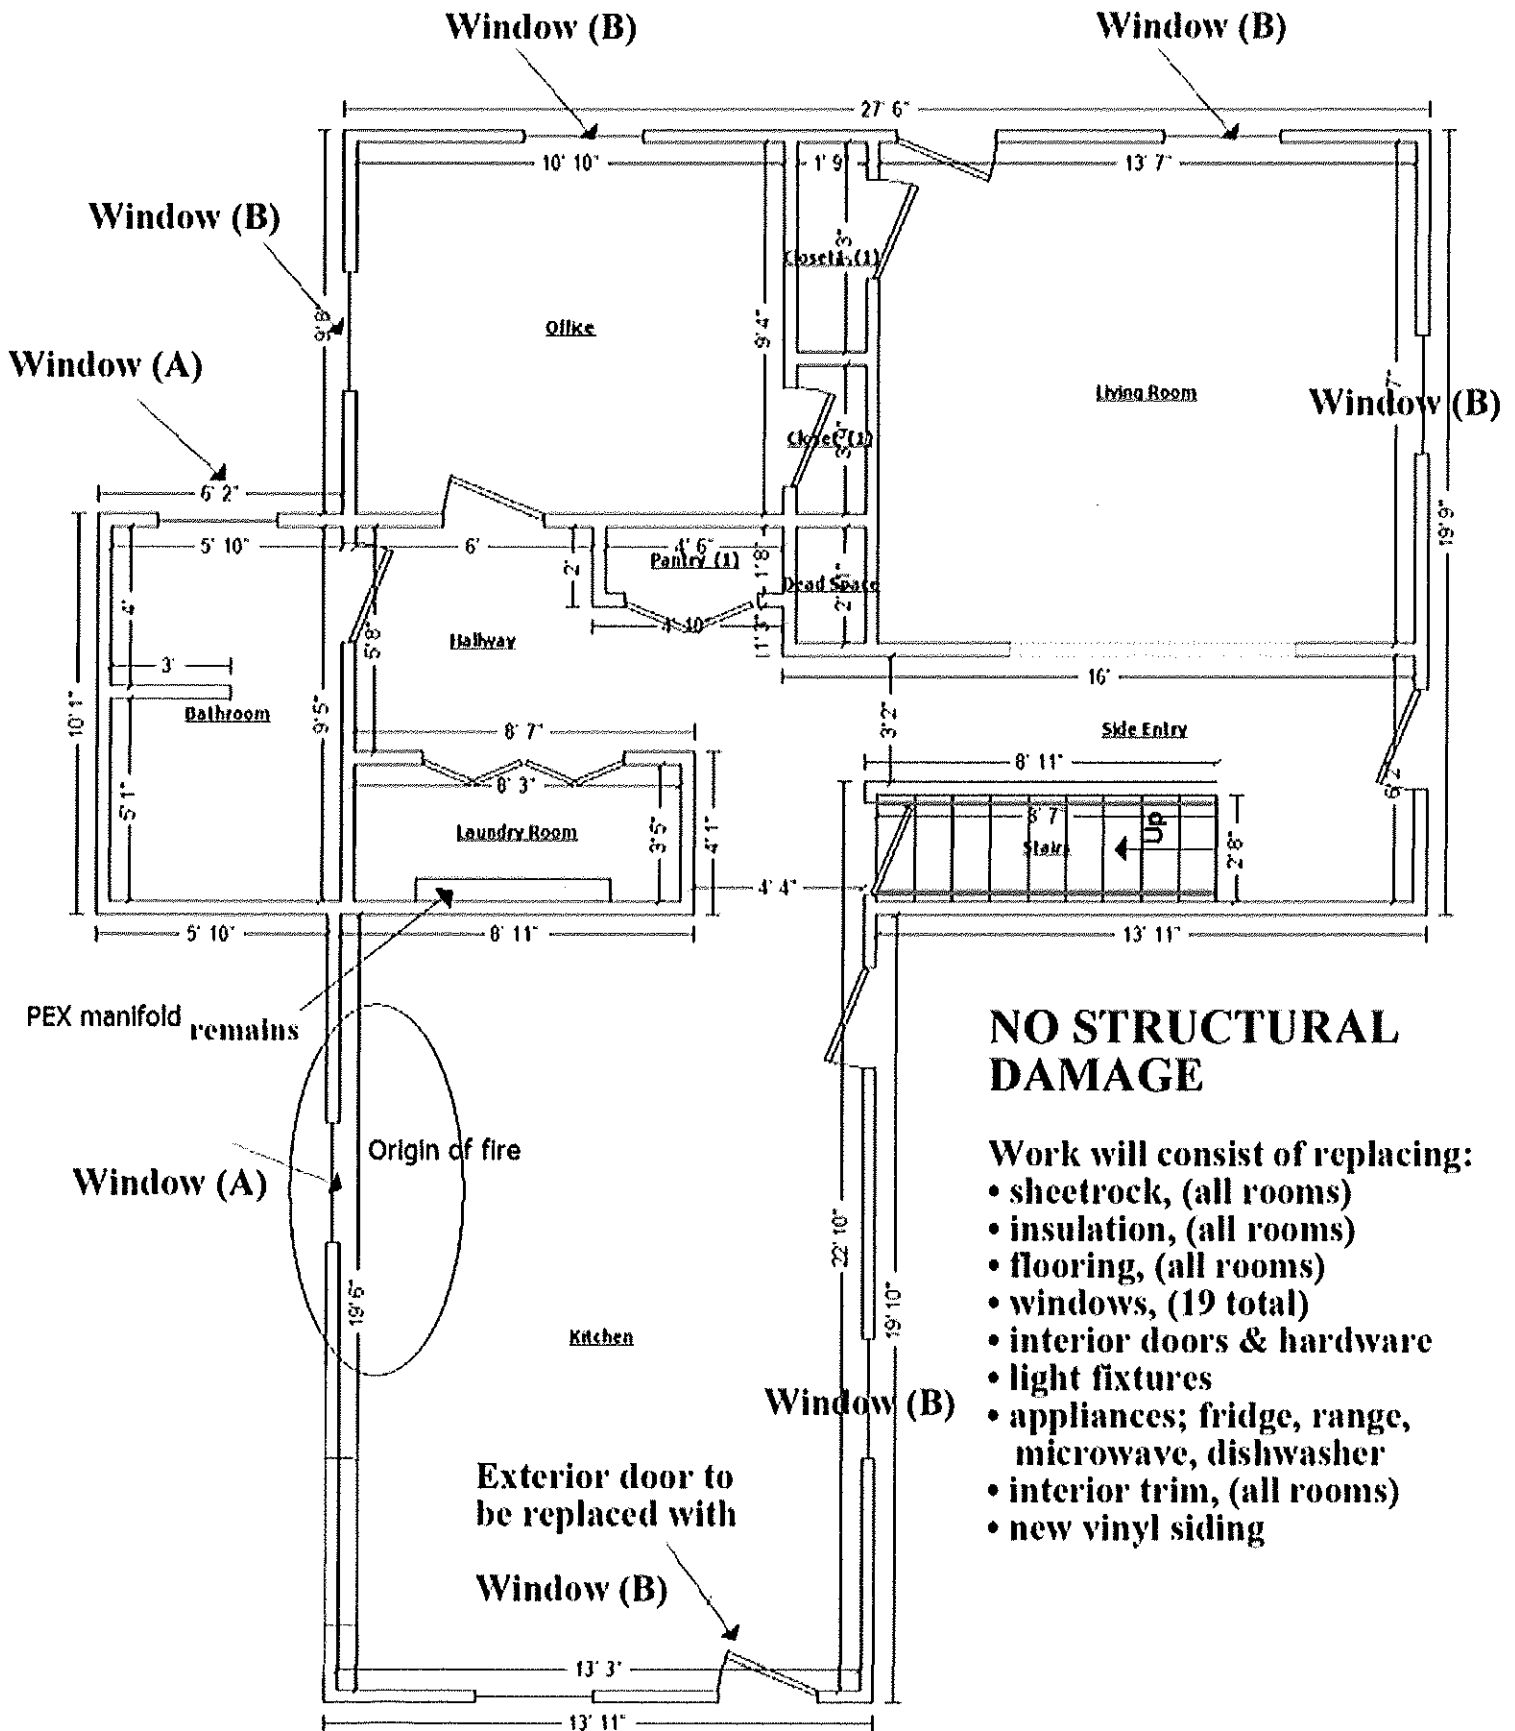

NO STRUCTURAL DAMAGE

- Work will consist of replacing:
- sheetrock, (all rooms)
 - insulation, (all rooms)
 - flooring, (all rooms)
 - windows, (19 total)
 - interior doors & hardware
 - light fixtures
 - appliances; fridge, range, microwave, dishwasher
 - interior trim, (all rooms)
 - new vinyl siding