




BUILDING SECTION
SCALE: 1/8" = 1'-0"

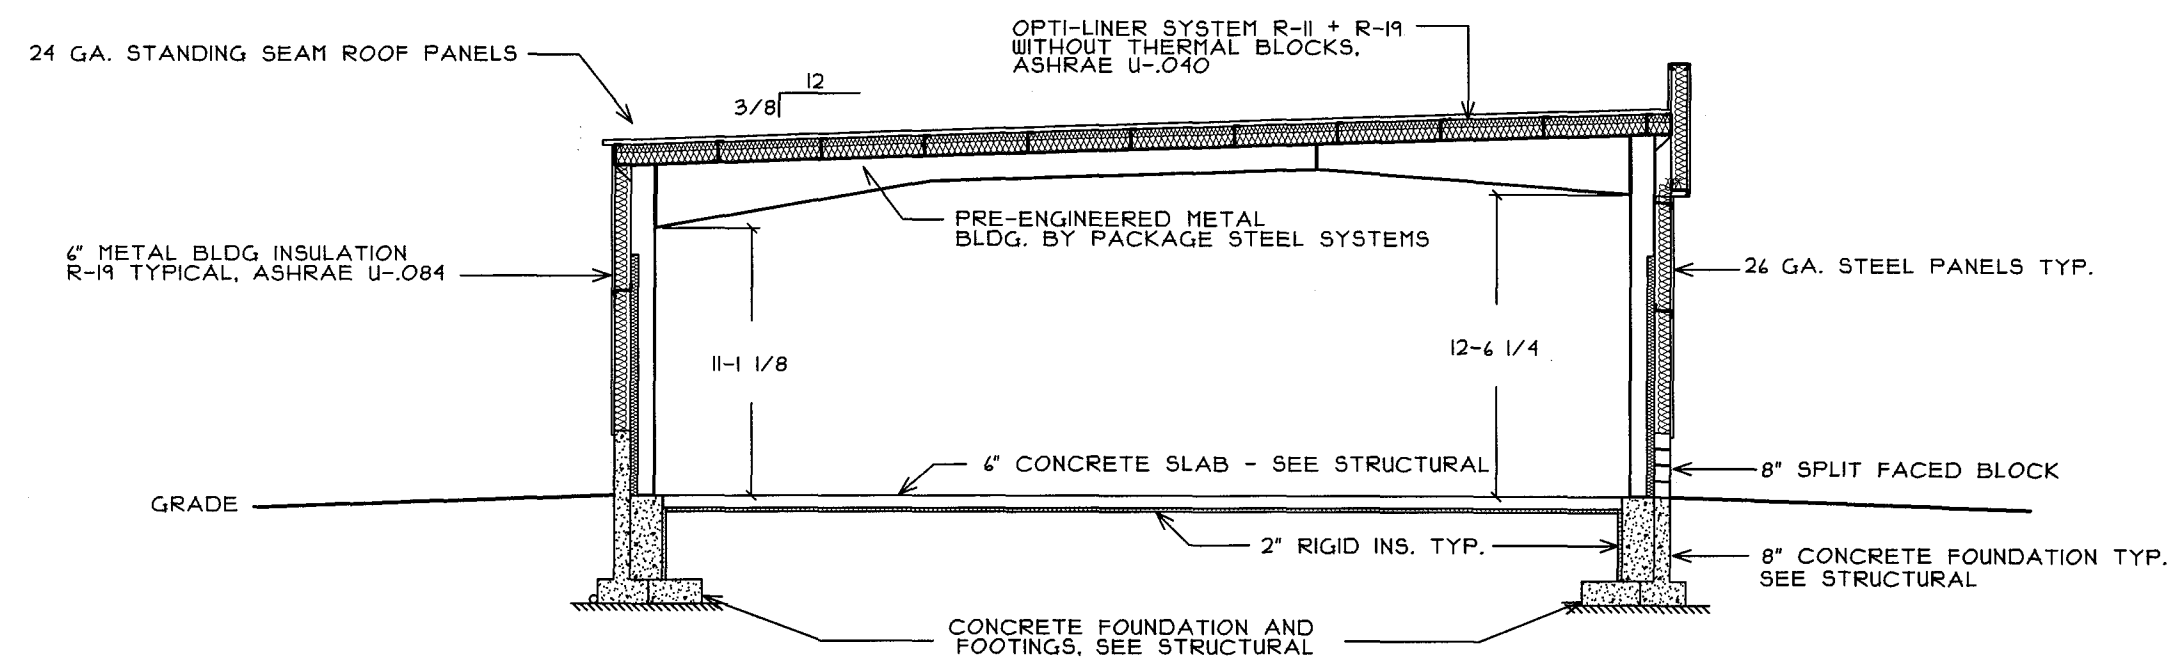


BUILDING SECTION
SCALE: 1/8" = 1'-0"

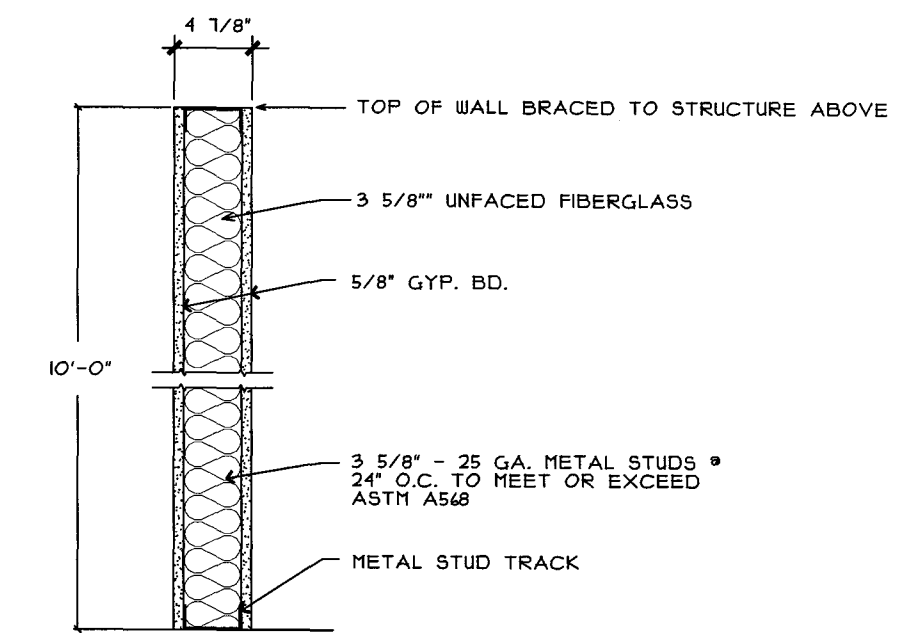


1 INTERIOR PARTITION TYP. U.N.O.
SCALE: 1" = 1'-0"

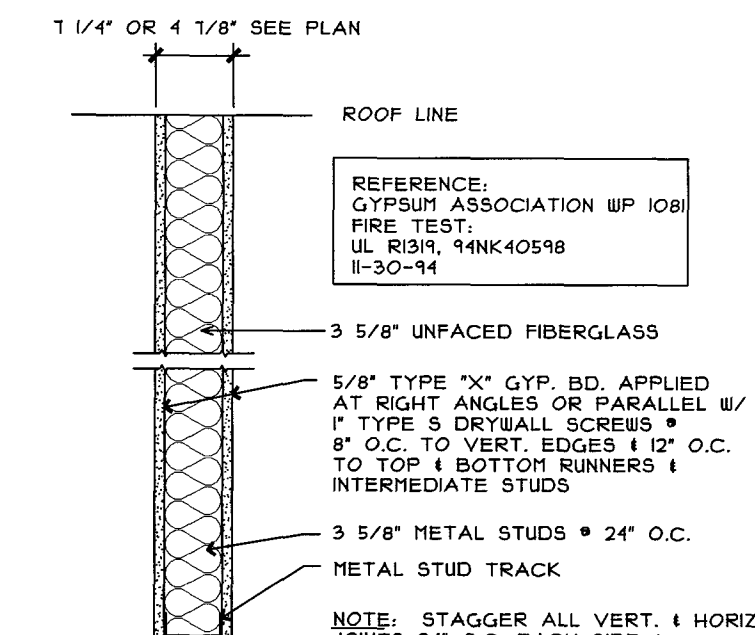


2 1 HR. PARTITION UL DESIGN: U465
SCALE: 1" = 1'-0"

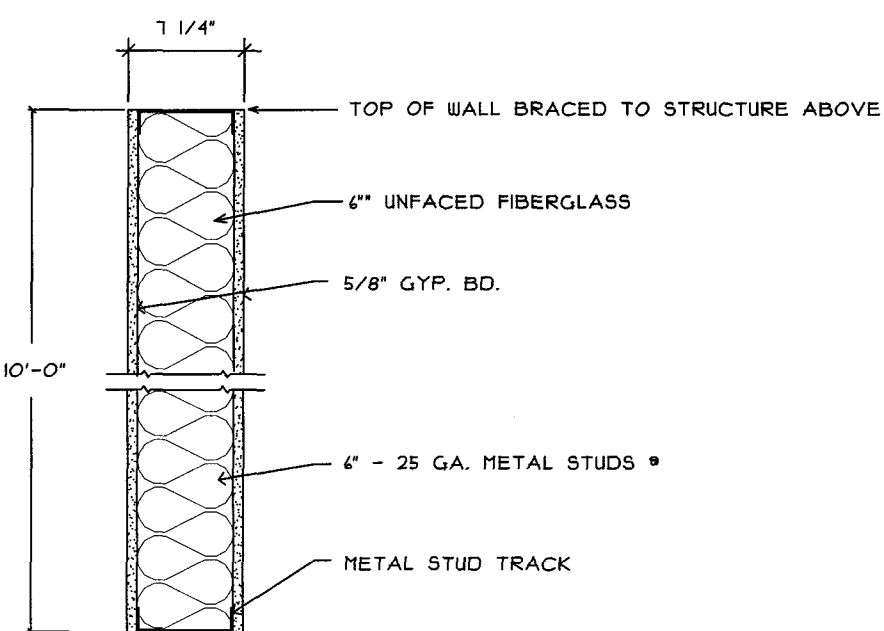


3 BATHROOM WET WALL
SCALE: 1" = 1'-0"

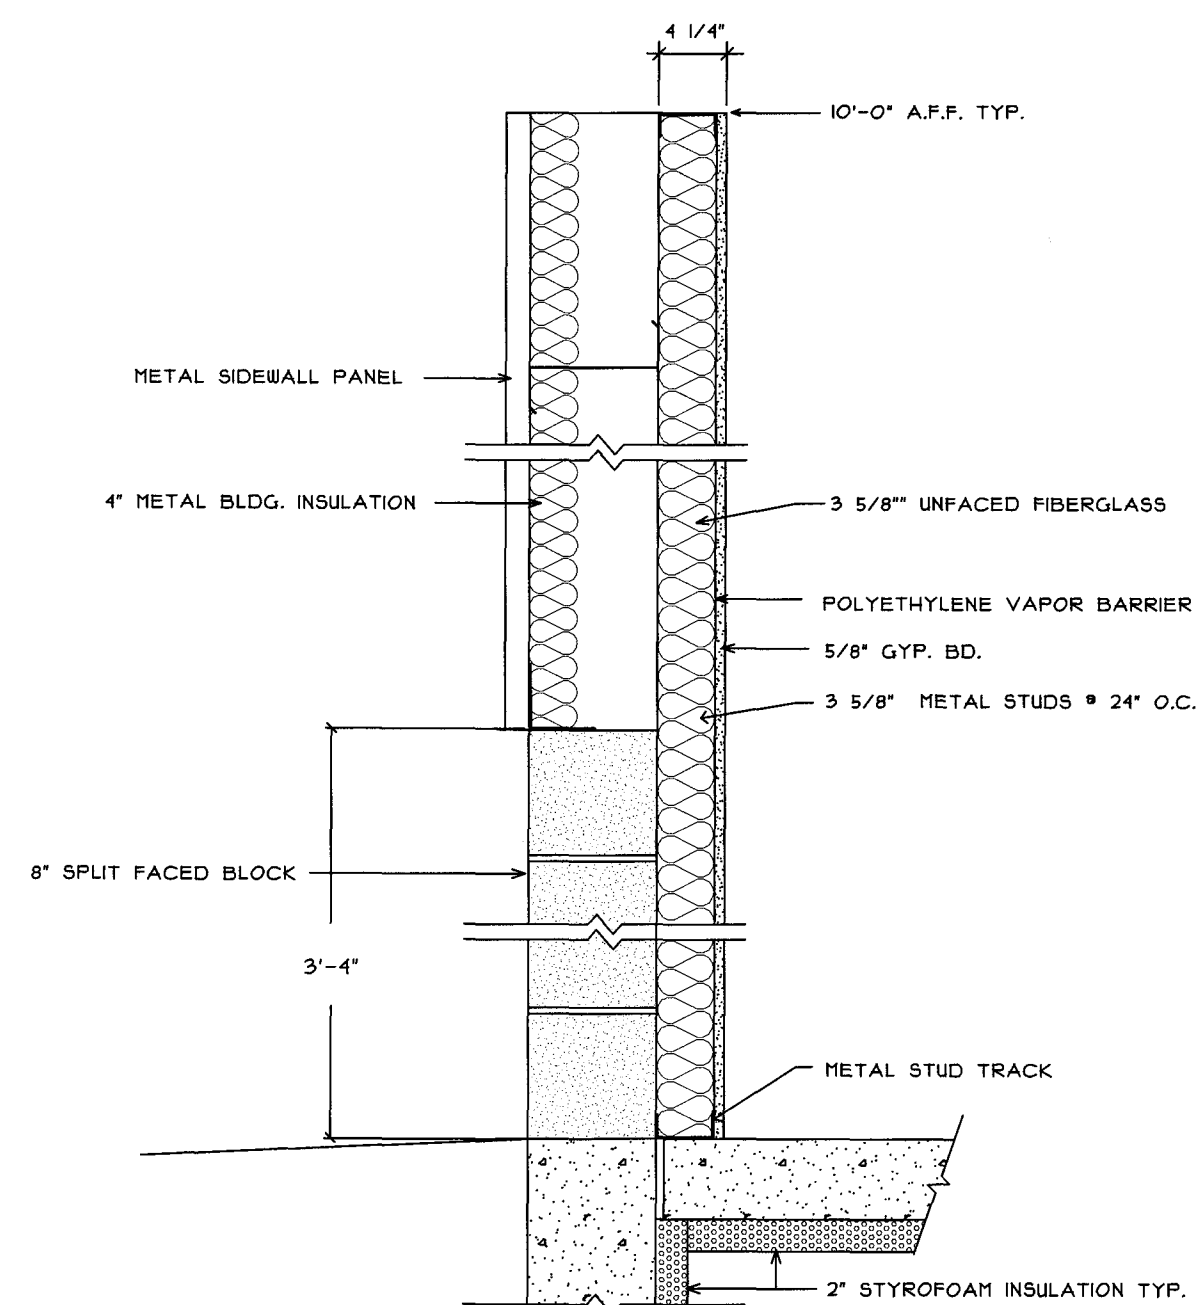

4 EXTERIOR WALL @ BLOCK WALL
SCALE: 1" = 1'-0"

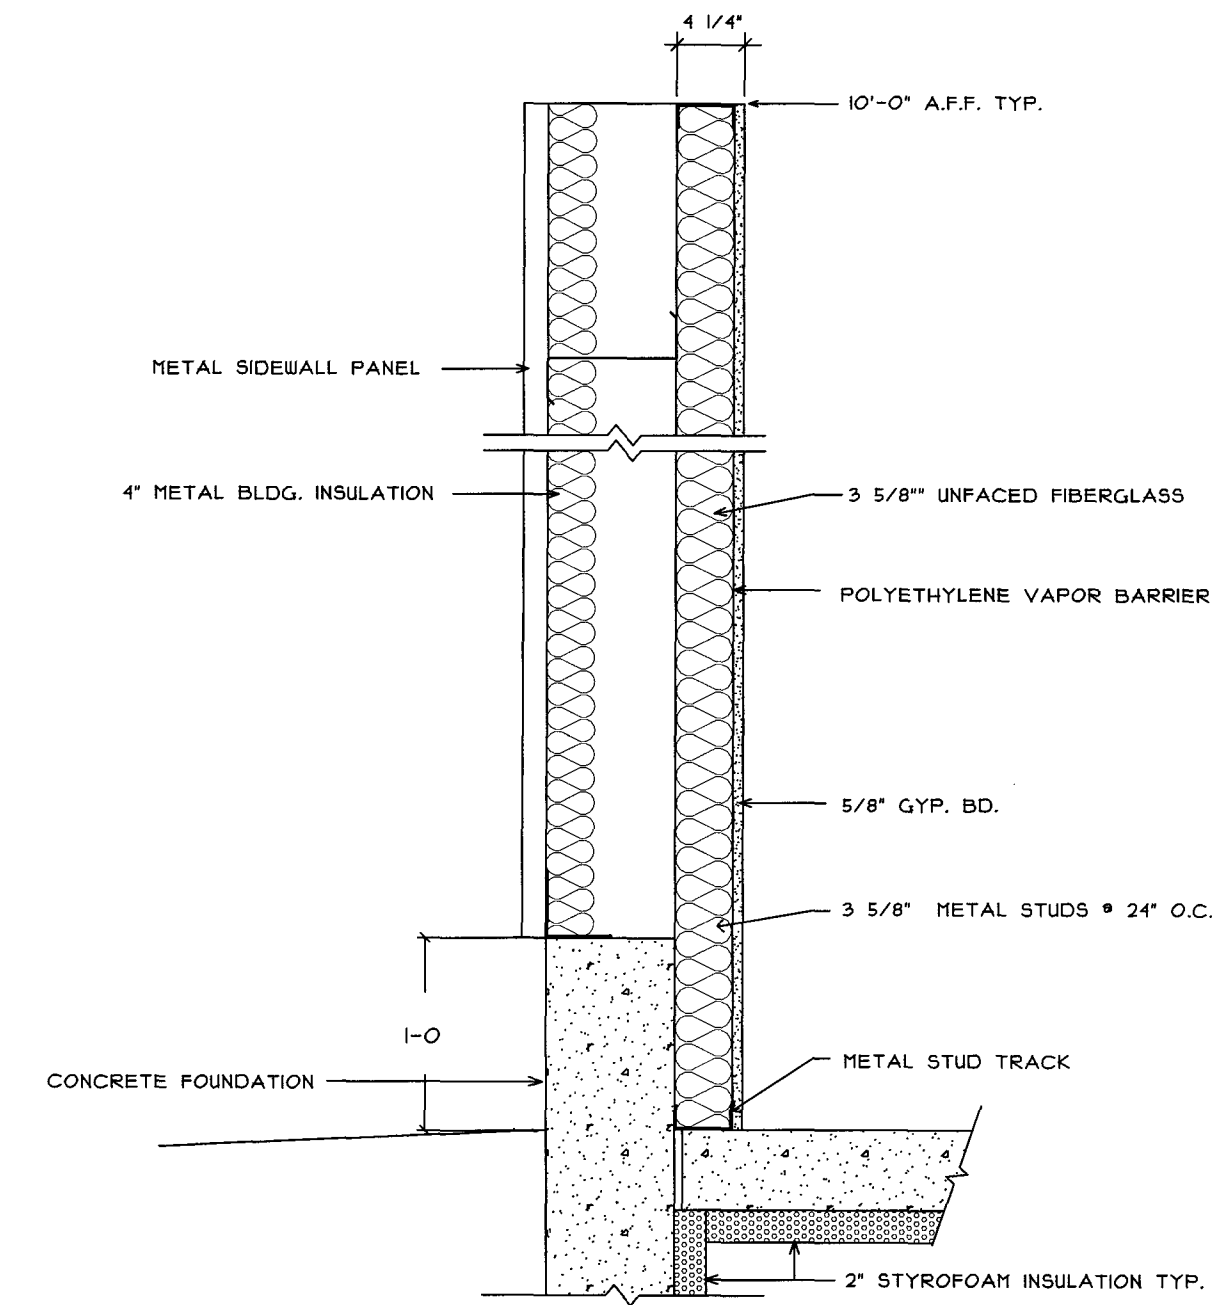



5 EXTERIOR WALL @ METAL SIDING
SCALE: 1" = 1'-0"

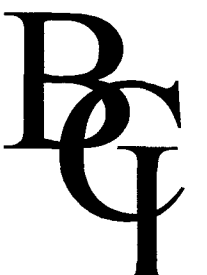

BISKUP CONSTRUCTION, INC.
16 DANIELLE DRIVE
WINDHAM, MAINE 04042
TEL. (207) 892-9800
FAX. (207) 892-9895

WWW.BISKUPCONSTRUCTION.COM

STAMP

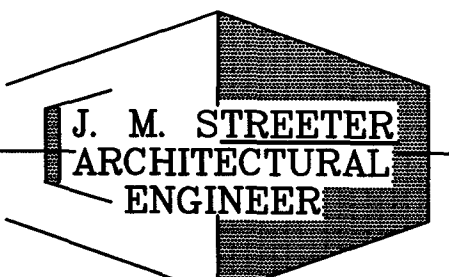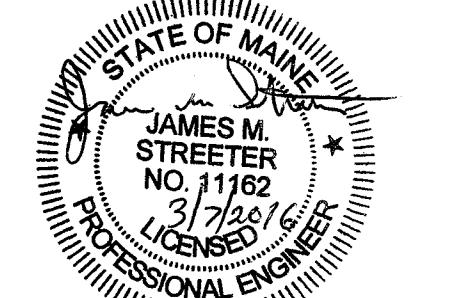

66 CARSOE DRIVE
PORTLAND, MAINE 04103 (207) 797-3093

PROJECT:
PROPOSED BUILDING
ACADEMY FOR ACTIVE LEARNERS
134 WARREN AVENUE
PORTLAND, MAINE

REVISIONS

DATE	DESCRIPTION

DATE: 2/24/2016
SCALE: 1/8" = 1'-0"
DESIGNER: JB
CHECKED BY: JB

© COPYRIGHT
BISKUP CONSTRUCTION, INC.

SHEET TITLE
**SECTIONS
&
DETAILS**

SHEET NUMBER

A-4

SHEET 4 OF 6