



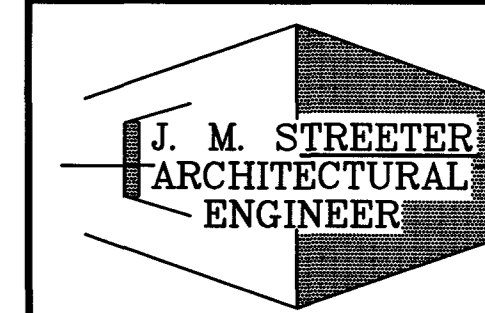

BISKUP CONSTRUCTION, INC.
 16 DANIELLE DRIVE
 WINDHAM, MAINE 04062
 TEL. (207) 892-9800
 FAX. (207) 892-9895

WWW.BISKUPCONSTRUCTION.COM

STAMP

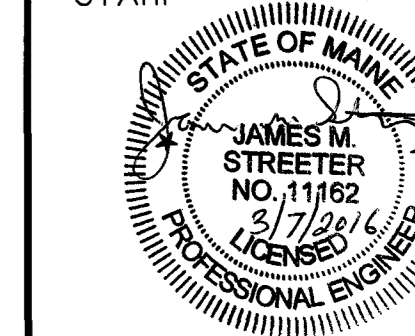

44 CARSOE DRIVE
 PORTLAND, MAINE 04103 (207) 797-3093

PROJECT:

PROPOSED BUILDING
 ACADEMY FOR ACTIVE LEARNERS
 134 WARREN AVENUE
 PORTLAND, MAINE

REVISIONS

DATE	DESCRIPTION

DATE: 2/24/2016

SCALE: 1/8" = 1'-0"

DESIGNER: JB

CHECKED BY: JB

© COPYRIGHT
 BISKUP CONSTRUCTION, INC.


SHEET TITLE

FINISHES

SHEET NUMBER

A-6

SHEET 6 OF 6

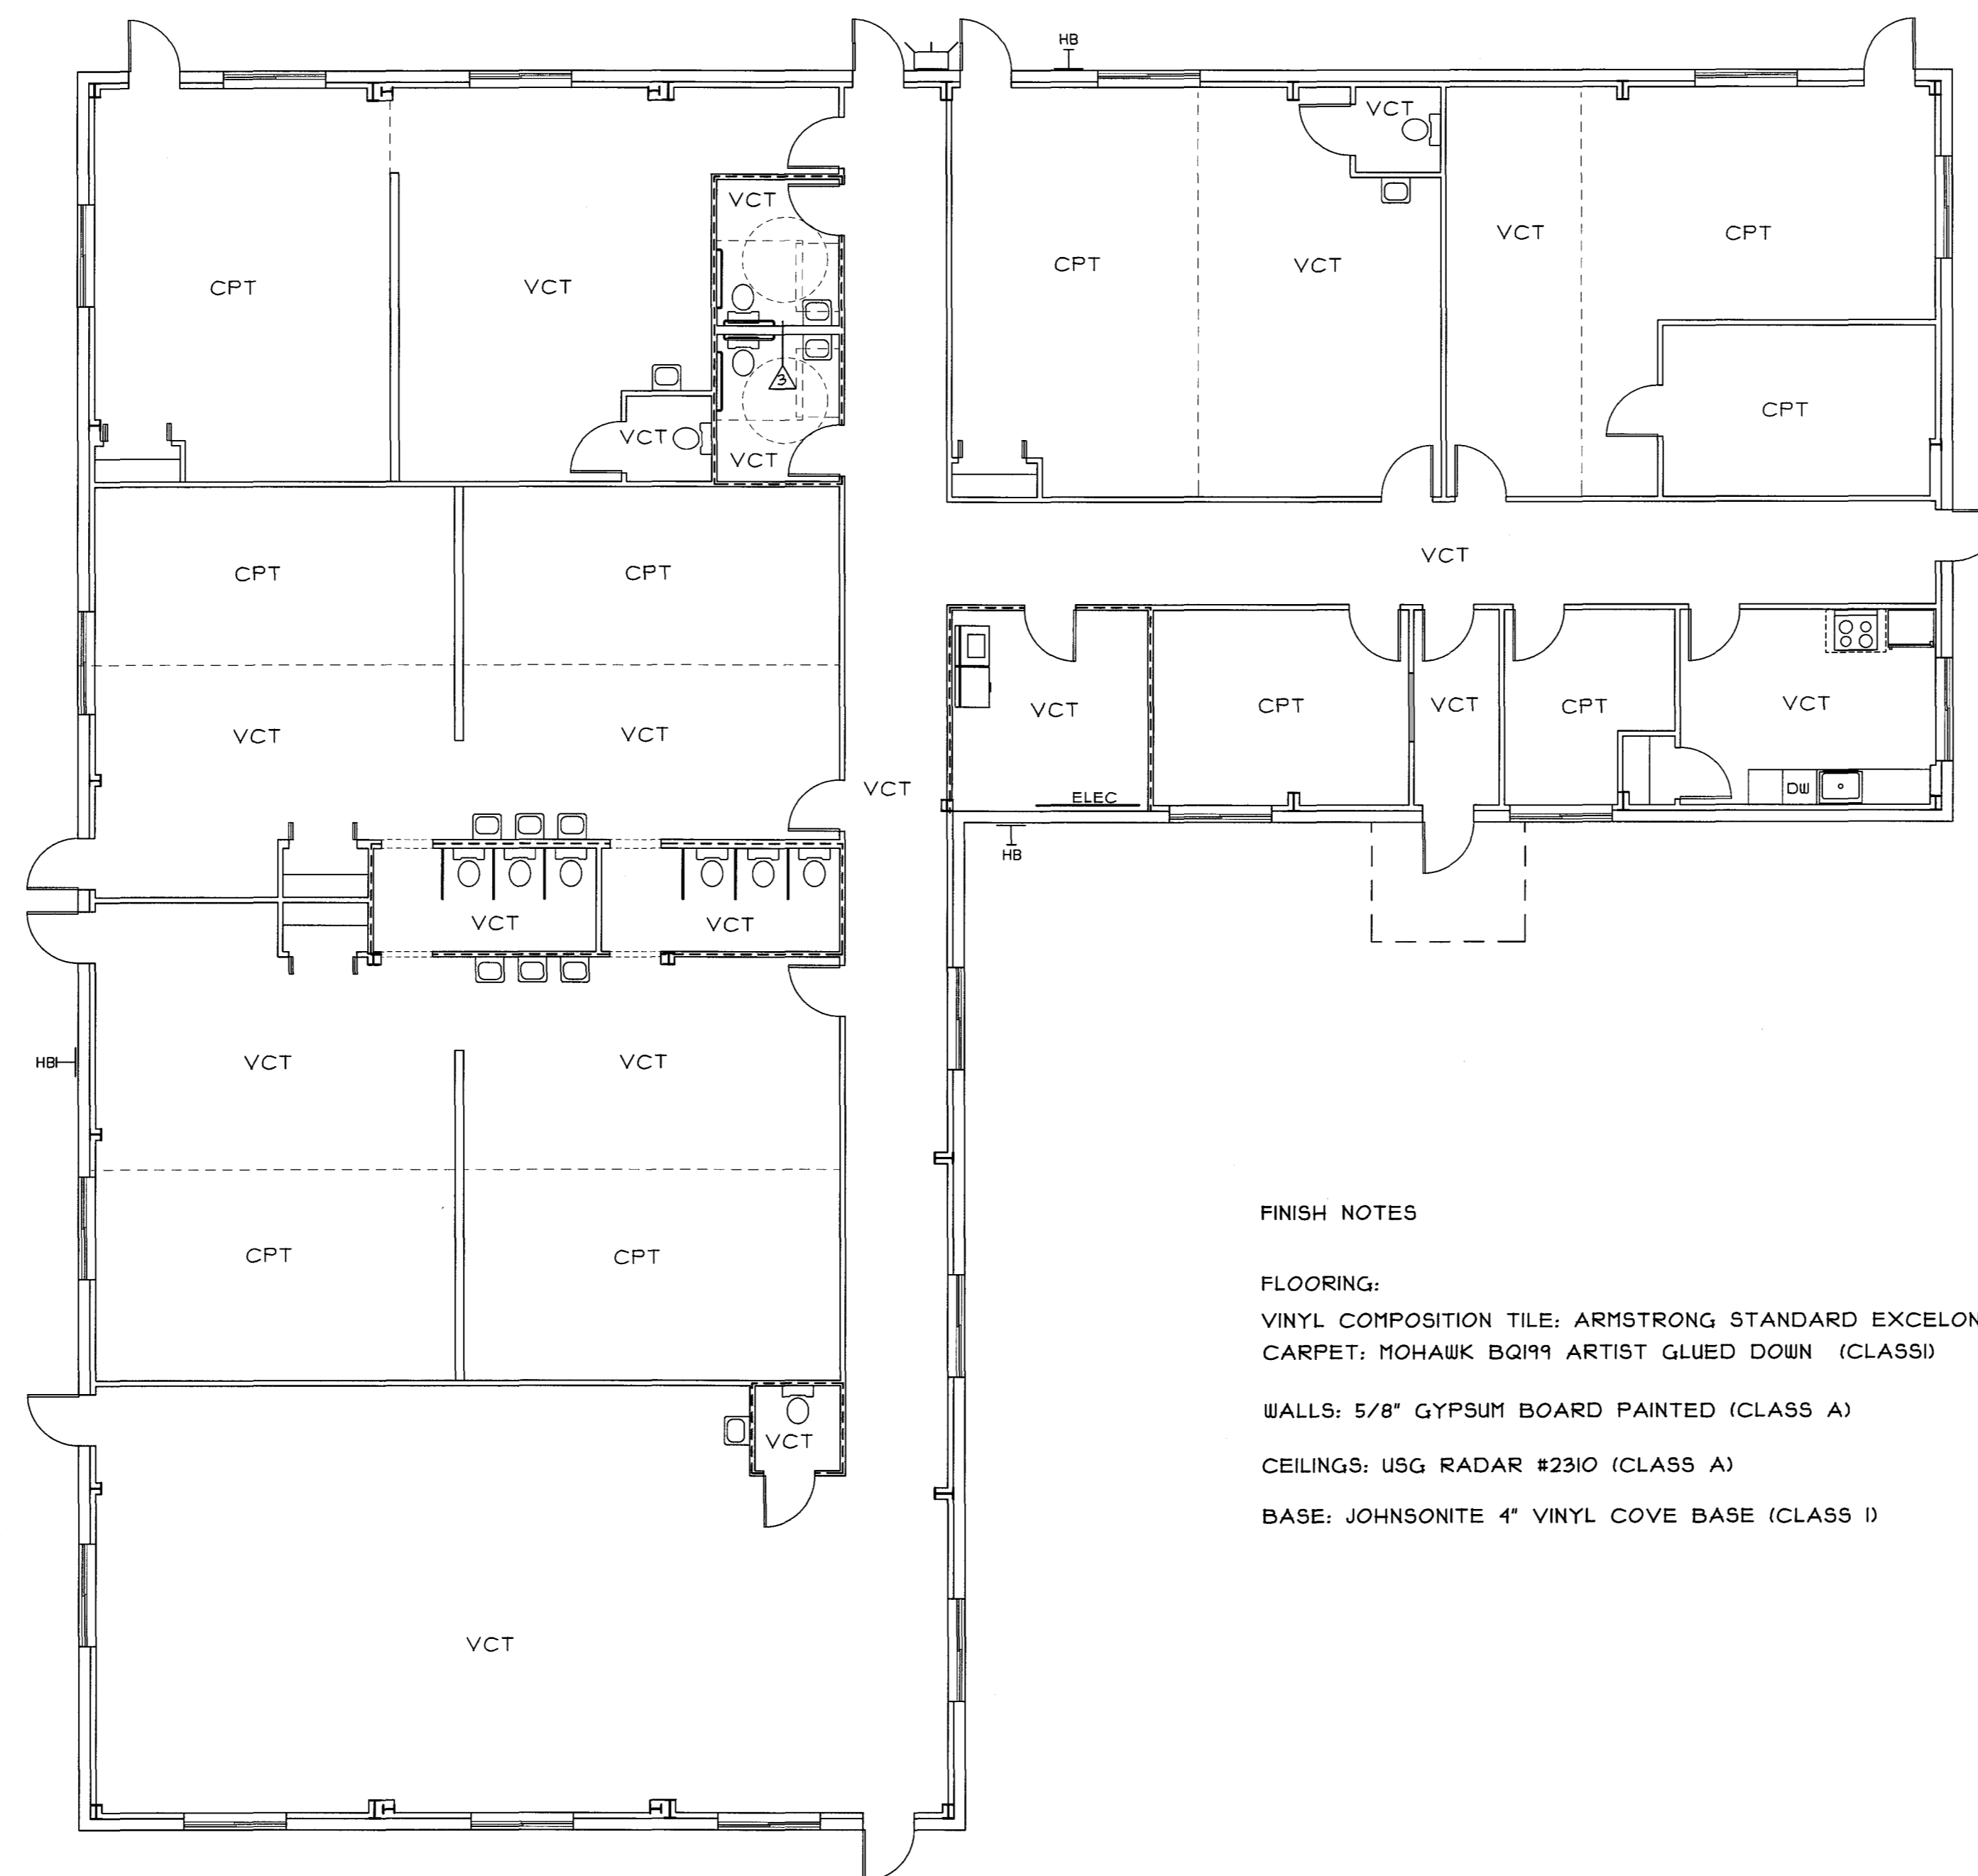

FINISH NOTES

FLOORING:
 VINYL COMPOSITION TILE: ARMSTRONG STANDARD EXCELON (CLASS I)
 CARPET: MOHAWK BQ199 ARTIST GLUED DOWN (CLASS I)

WALLS: 5/8" GYPSUM BOARD PAINTED (CLASS A)

CEILINGS: USG RADAR #2310 (CLASS A)

BASE: JOHNSONITE 4" VINYL COVE BASE (CLASS I)