




NOTE: SUSPENDED CEILING SYSTEM BY USG RADAR
 CEILING TILES: #2310 CLASS A FIRE RATING

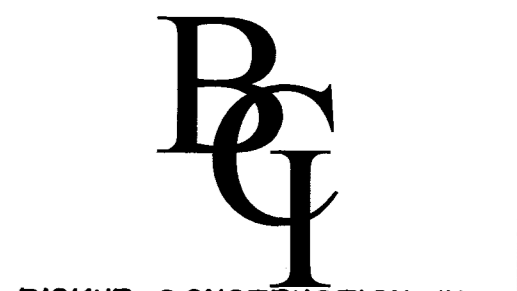

BISKUP CONSTRUCTION, INC.
 16 DANIELLE DRIVE
 WINDHAM, MAINE 04062
 TEL. (207) 892-9800
 FAX. (207) 892-9895

WWW.BISKUPCONSTRUCTION.COM

STAMP

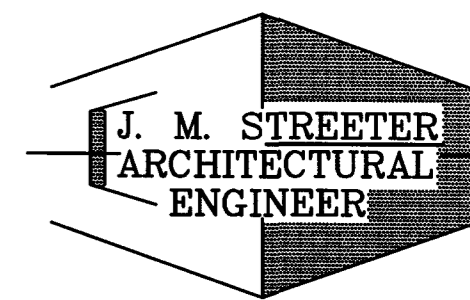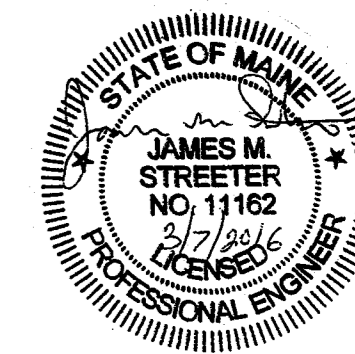

44 CARSOE DRIVE
 PORTLAND, MAINE 04103 (207) 797-2093

PROJECT:
 PROPOSED BUILDING
 ACADEMY FOR ACTIVE LEARNERS
 134 WARREN AVENUE
 PORTLAND, MAINE

REVISIONS	
DATE	DESCRIPTION

DATE: 2/24/2016
 SCALE: 1/8" = 1'-0"
 DESIGNER: JB
 CHECKED BY: JB

© COPYRIGHT
 BISKUP CONSTRUCTION, INC.

SHEET TITLE
 CEILING PLAN

SHEET NUMBER
 A-1
 SHEET 1 OF 1